





FRONT ELEVATION
HTA
RENDER

FRONT ELEVATION
HTA1
RENDER

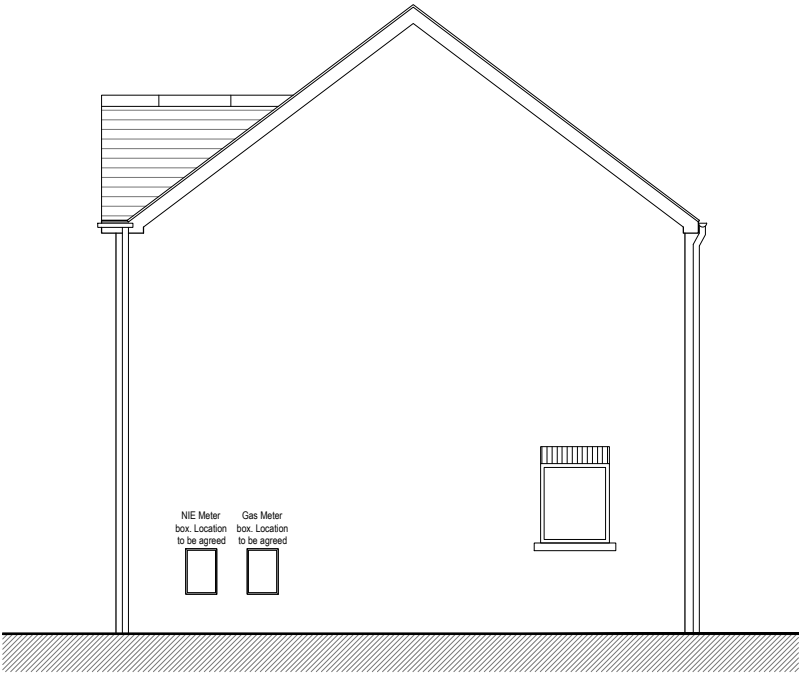


SIDE ELEVATION
HTA1
RENDER

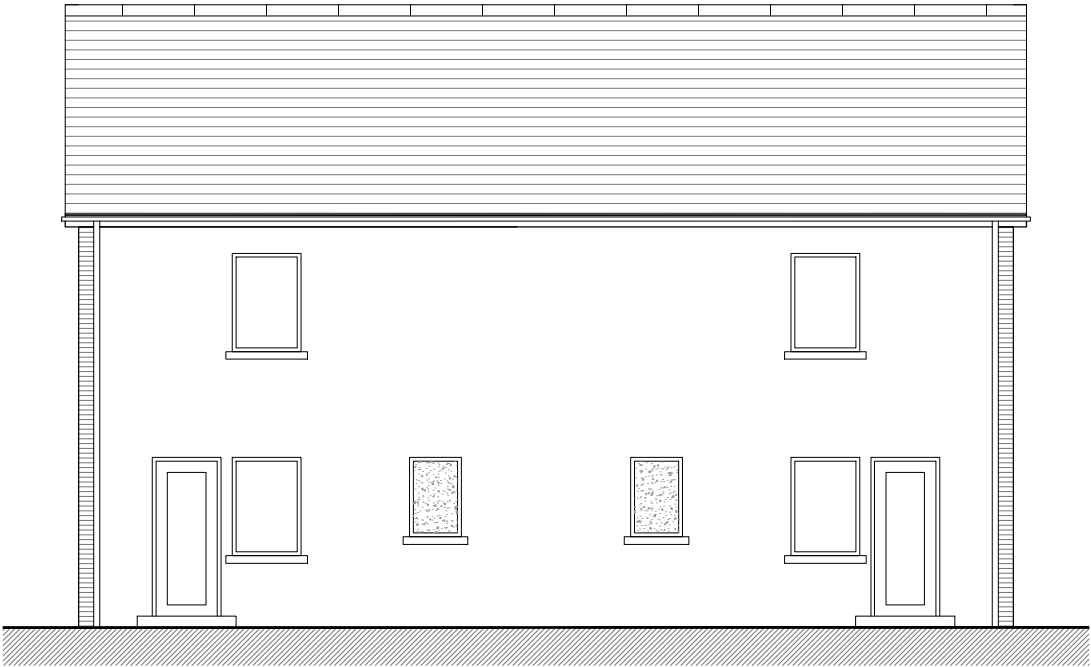

REAR ELEVATION
HTA1
RENDER

REAR ELEVATION
HTA
RENDER

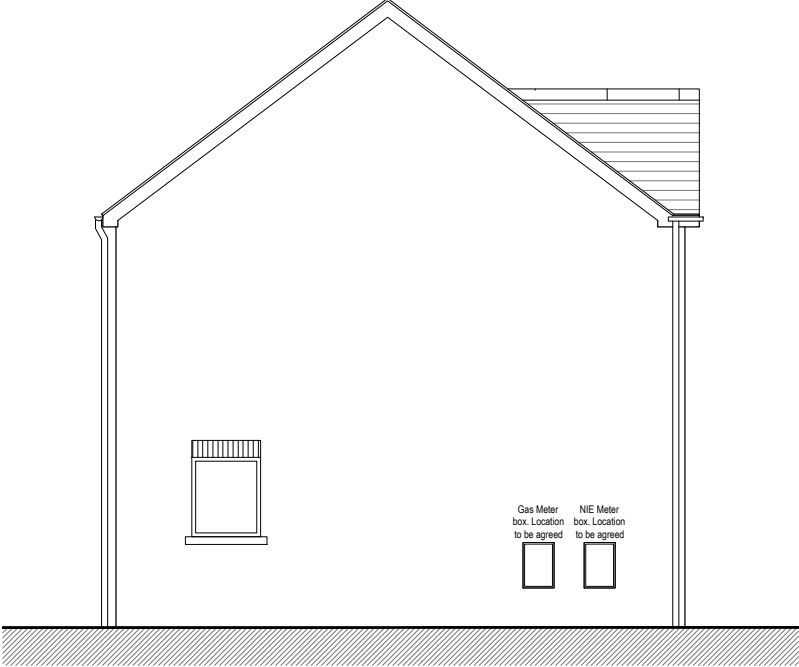

SIDE ELEVATION
HTA
RENDER

FINISH SCHEDULE	
WALL	RENDER (WHITE)
WINDOWS	DOUBLE GLAZED UPVC WINDOWS
ROOF	BLACK FLAT INTERLOCKING ROOF TILES
DOORS	COMPOSITE FRONT DOOR
PATIO DOORS	UPVC
RAINWATER GOODS	PPC ALUMINIUM GUTTERS AND UPVC
FASCIA / SOFFITS	DOWNPIPES
	UPVC
	OBSCURE GLASS

like

**Architects &
Project Management**

3 Linenhall Street West
Belfast BT2 8DY

Tel +44(0)28 9027 8000
Fax +44 (0)28 9027 8010

www.likearchitects.co.uk

project title:
Ballyeaston Road,Ballyclare

drawing title:
Proposed Elevations - HTA/A1 (Render)

drawn by: B.J.L. approved: MM date: Feb 2024 scale: 1:100 @ A3

cad source: stage:

job no. 2046-01 dwg no. 300-02 revision no. D