



FRONT ELEVATION
HTA
BRICK

FRONT ELEVATION
HTA1
BRICK

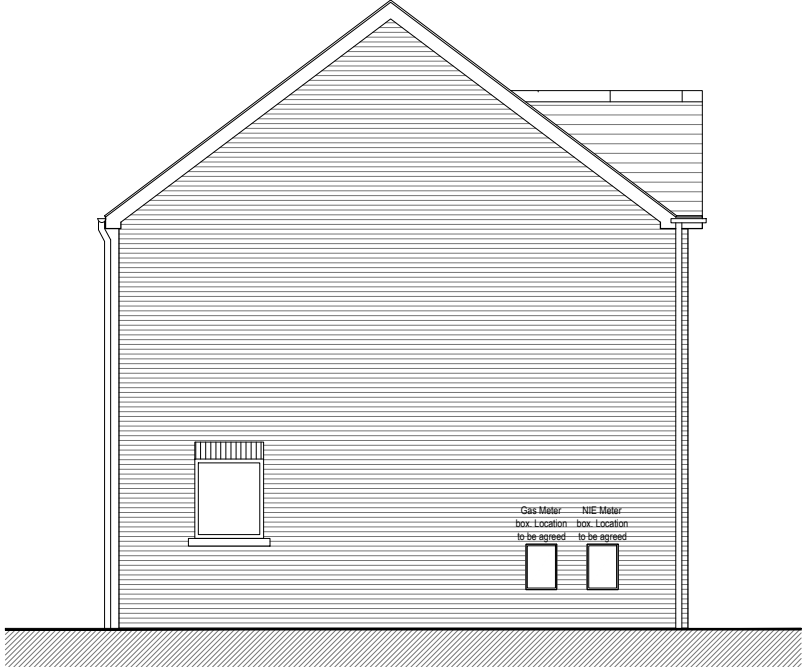


SIDE ELEVATION
HTA1
BRICK





REAR ELEVATION
HTA1
BRICK

REAR ELEVATION
HTA
BRICK



SIDE ELEVATION
HTA
BRICK

FINISH SCHEDULE	
WALL	BRICK (BUFF)
WINDOWS	DOUBLE GLAZED UPVC WINDOWS
ROOF	BLACK FLAT INTERLOCKING ROOF TILES
DOORS	COMPOSITE FRONT DOOR
PATIO DOORS	UPVC
RAINWATER GOODS	PPC ALUMINIUM GUTTERS AND UPVC
FASCIA / SOFFITS	DOWNPIPES
	UPVC
	 OBSCURE GLASS



**Architects &
Project Management**

3 Linenhall Street West
Belfast BT2 8DY

Tel +44(0)28 9027 8000
Fax +44 (0)28 9027 8010

www.likearchitects.co.uk

project title:
Ballyeaston Road,Ballyclare

drawing title:
Proposed Elevations - HTA/A1 (Brick)

drawn by: B.J.L. approved: MM date: Feb 2024 scale: 1:100 @ A3

cad source: stage:

job no. 2046-01 dwg no. 300-01 revision no. D