


UNIT NO.	TYPE	NO. OF BEDS	NO. OF BATHS	NO. OF KITCHENS	NO. OF LIVING AREAS	NO. OF DINING AREAS
101	1	2	2	1	1	1
102	1	2	2	1	1	1
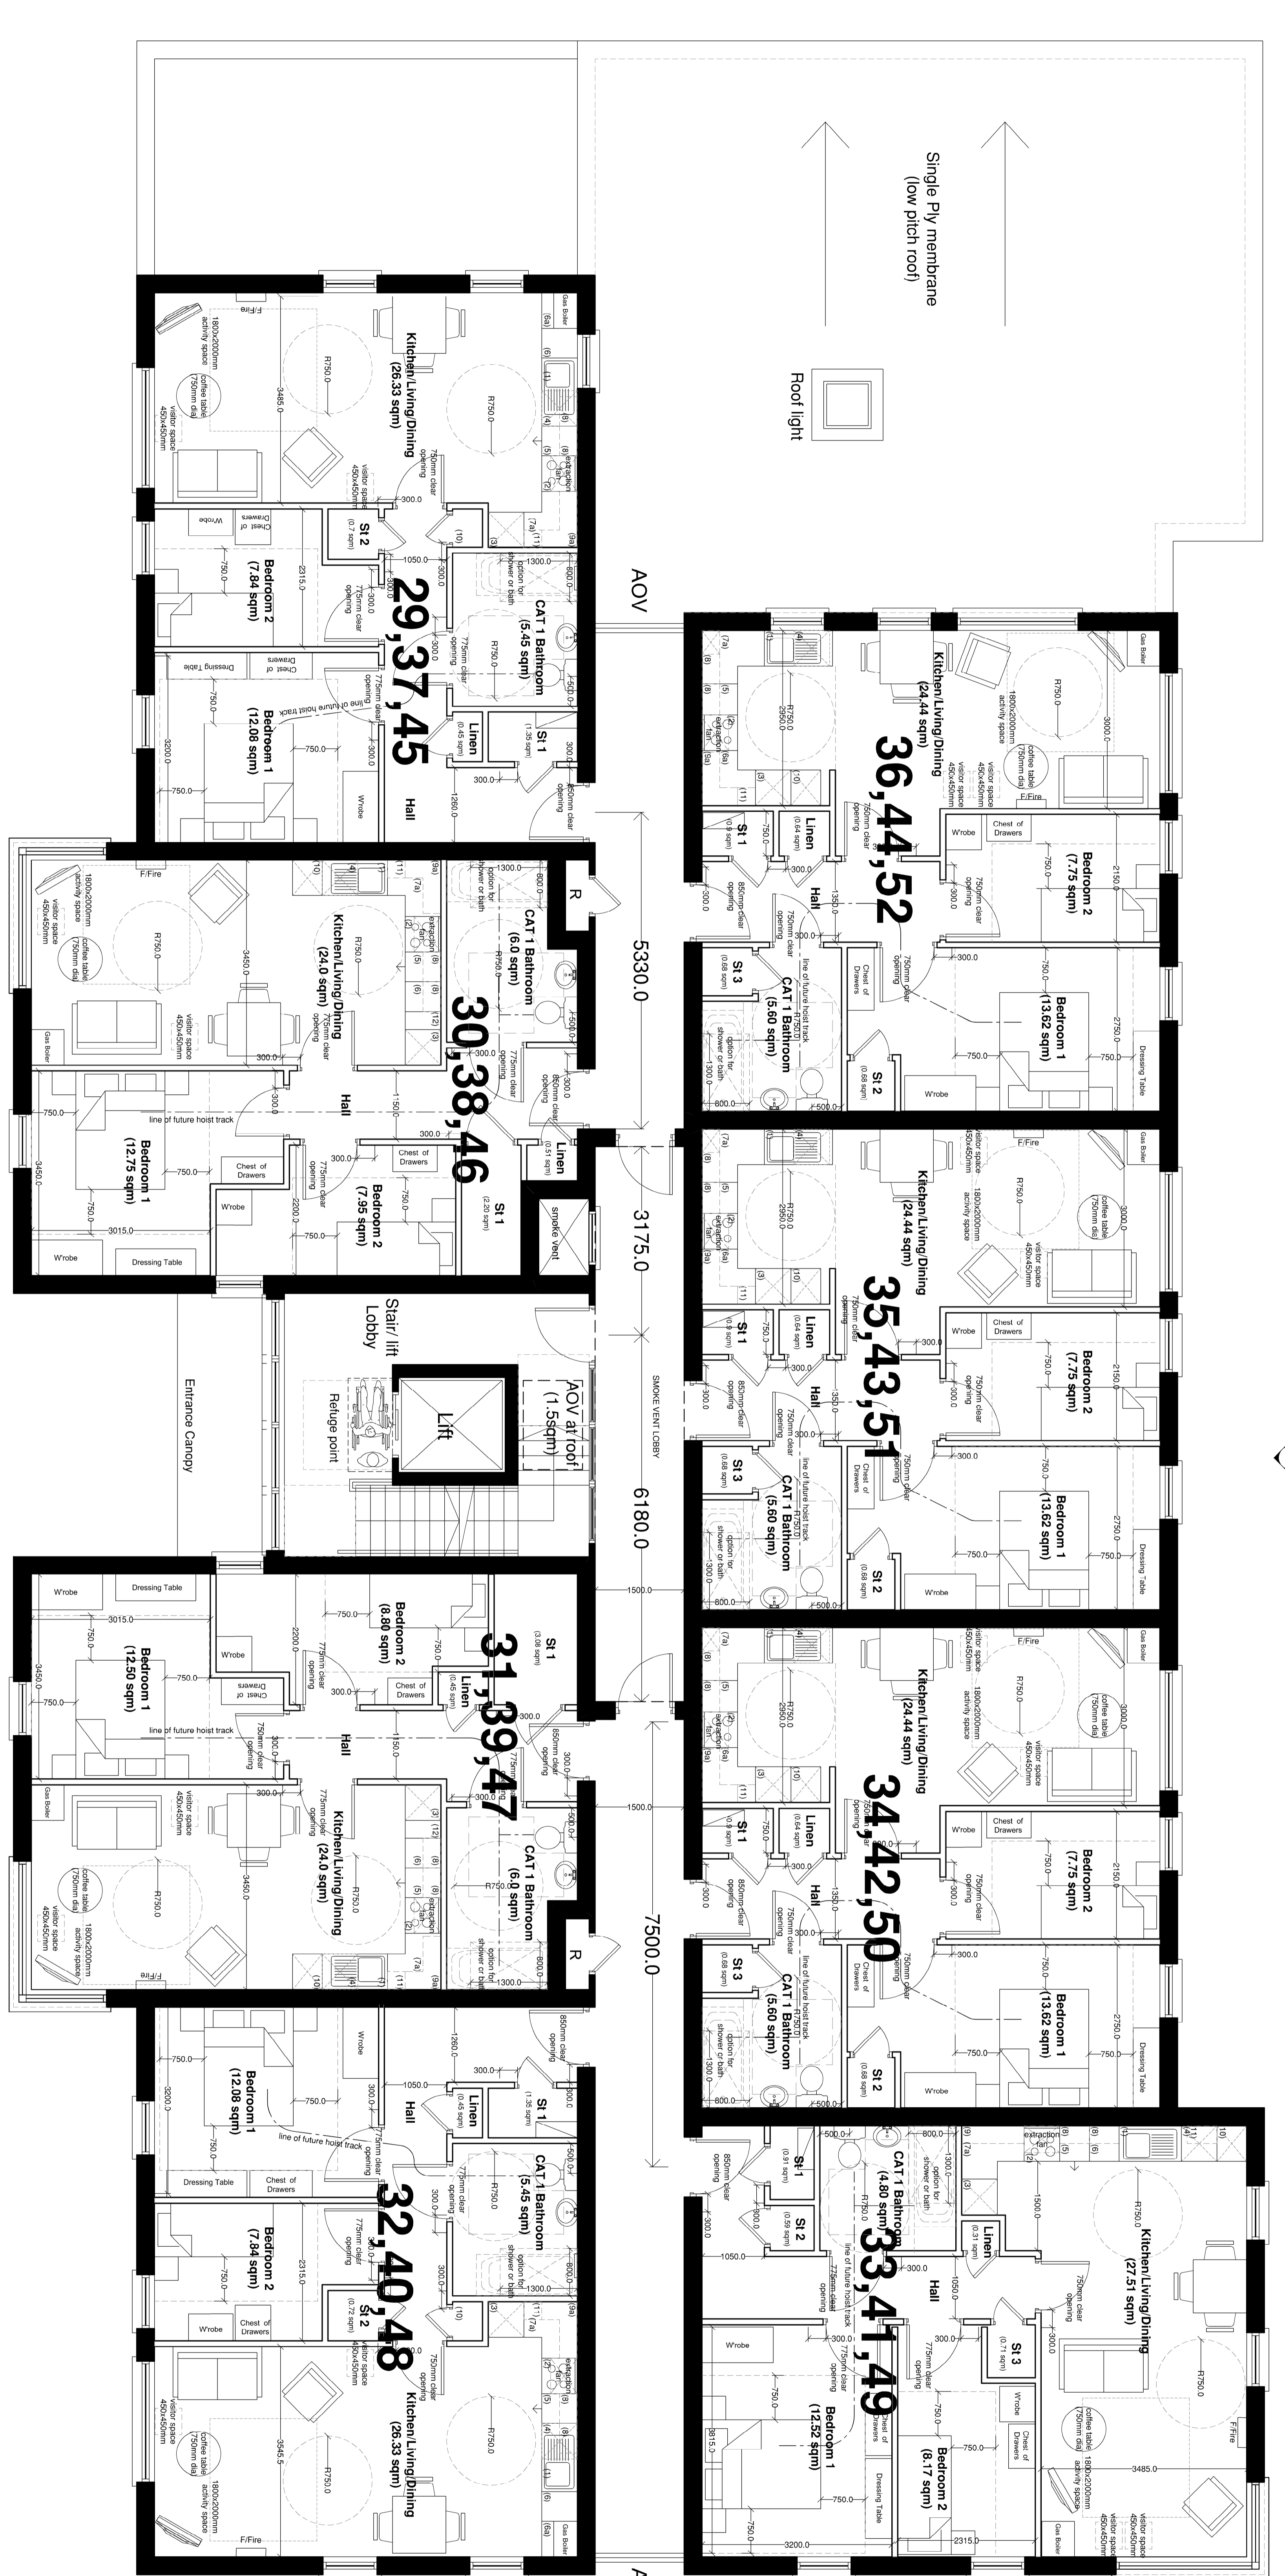

PLOT NO. - 30, 38 & 46	(Floor Area = 62sqm / H/G Area Band 6@62sqm) (PLOT'S 29, 37 & 46)	Schedule of Storage	LOCATION	AREA
REQUISITION	1	1	STORE 2	0.72
PROVIDED	1	1	PROVIDED	2.08
PLOT NO. - 31, 39 & 47	(Floor Area = 62sqm / H/G Area Band 6@62sqm) (PLOT'S 31, 39 & 47)	Schedule of Storage	LOCATION	AREA
REQUISITION	1	1	STORE 2	0.68
PROVIDED	1	1	PROVIDED	2.27
PLOT NO. - 32, 40 & 48	(Floor Area = 62sqm / H/G Area Band 6@62sqm) (PLOT'S 32, 40 & 48)	Schedule of Storage	LOCATION	AREA
REQUISITION	1	1	STORE 2	0.72
PROVIDED	1	1	PROVIDED	2.08
PLOT NO. - 33, 41 & 49	(Floor Area = 62sqm / H/G Area Band 6@62sqm) (PLOT'S 33, 41 & 49)	Schedule of Storage	LOCATION	AREA
REQUISITION	1	1	STORE 2	0.68
PROVIDED	1	1	PROVIDED	2.27
PLOT NO. - 34, 42 & 50	(Floor Area = 62sqm / H/G Area Band 6@62sqm) (PLOT'S 34, 42 & 50)	Schedule of Storage	LOCATION	AREA
REQUISITION	1	1	STORE 2	0.68
PROVIDED	1	1	PROVIDED	2.27
PLOT NO. - 35, 43 & 51	(Floor Area = 62.5sqm / H/G Area Band 6@62.5sqm) (PLOT'S 35, 43 & 51)	Schedule of Storage	LOCATION	AREA
REQUISITION	1	1	STORE 2	0.65
PROVIDED	1	1	PROVIDED	2.27
PLOT NO. - 36, 44 & 52	(Floor Area = 62.5sqm / H/G Area Band 6@62.5sqm) (PLOT'S 36, 44 & 52)	Schedule of Storage	LOCATION	AREA
REQUISITION	1	1	STORE 2	0.65
PROVIDED	1	1	PROVIDED	2.27

**Block B 1st/2nd Floor Plans** SCALE 1:50

150 KNOCK ROAD BELFAST  
 DR8 - SOCIAL HOUSING  
 DR8 SUBMISSION

DATE: 1-3  
 DRAWN BY: 105  
 CHECKED BY: 105

GENERAL NOTE: SCHEDULE OF STORAGE

PROPOSED FLOOR PLAN  
 BLOCK B - FLOORS 01/02/03  
 DR8 FUNDING DRAWING

150 AUG 21 MF PT

**BOYD** CONSULTING ENGINEERS