


10.00.03 - Schedule of Accommodation

Plot No.	Unit No.	Room	Area (sqm)	Accommodation
20	20.01	Bedroom 1	13.95	1 Bed
20	20.02	Bedroom 2	7.84	1 Bed
20	20.03	Bedroom 1	13.95	1 Bed
20	20.04	Bedroom 2	7.84	1 Bed
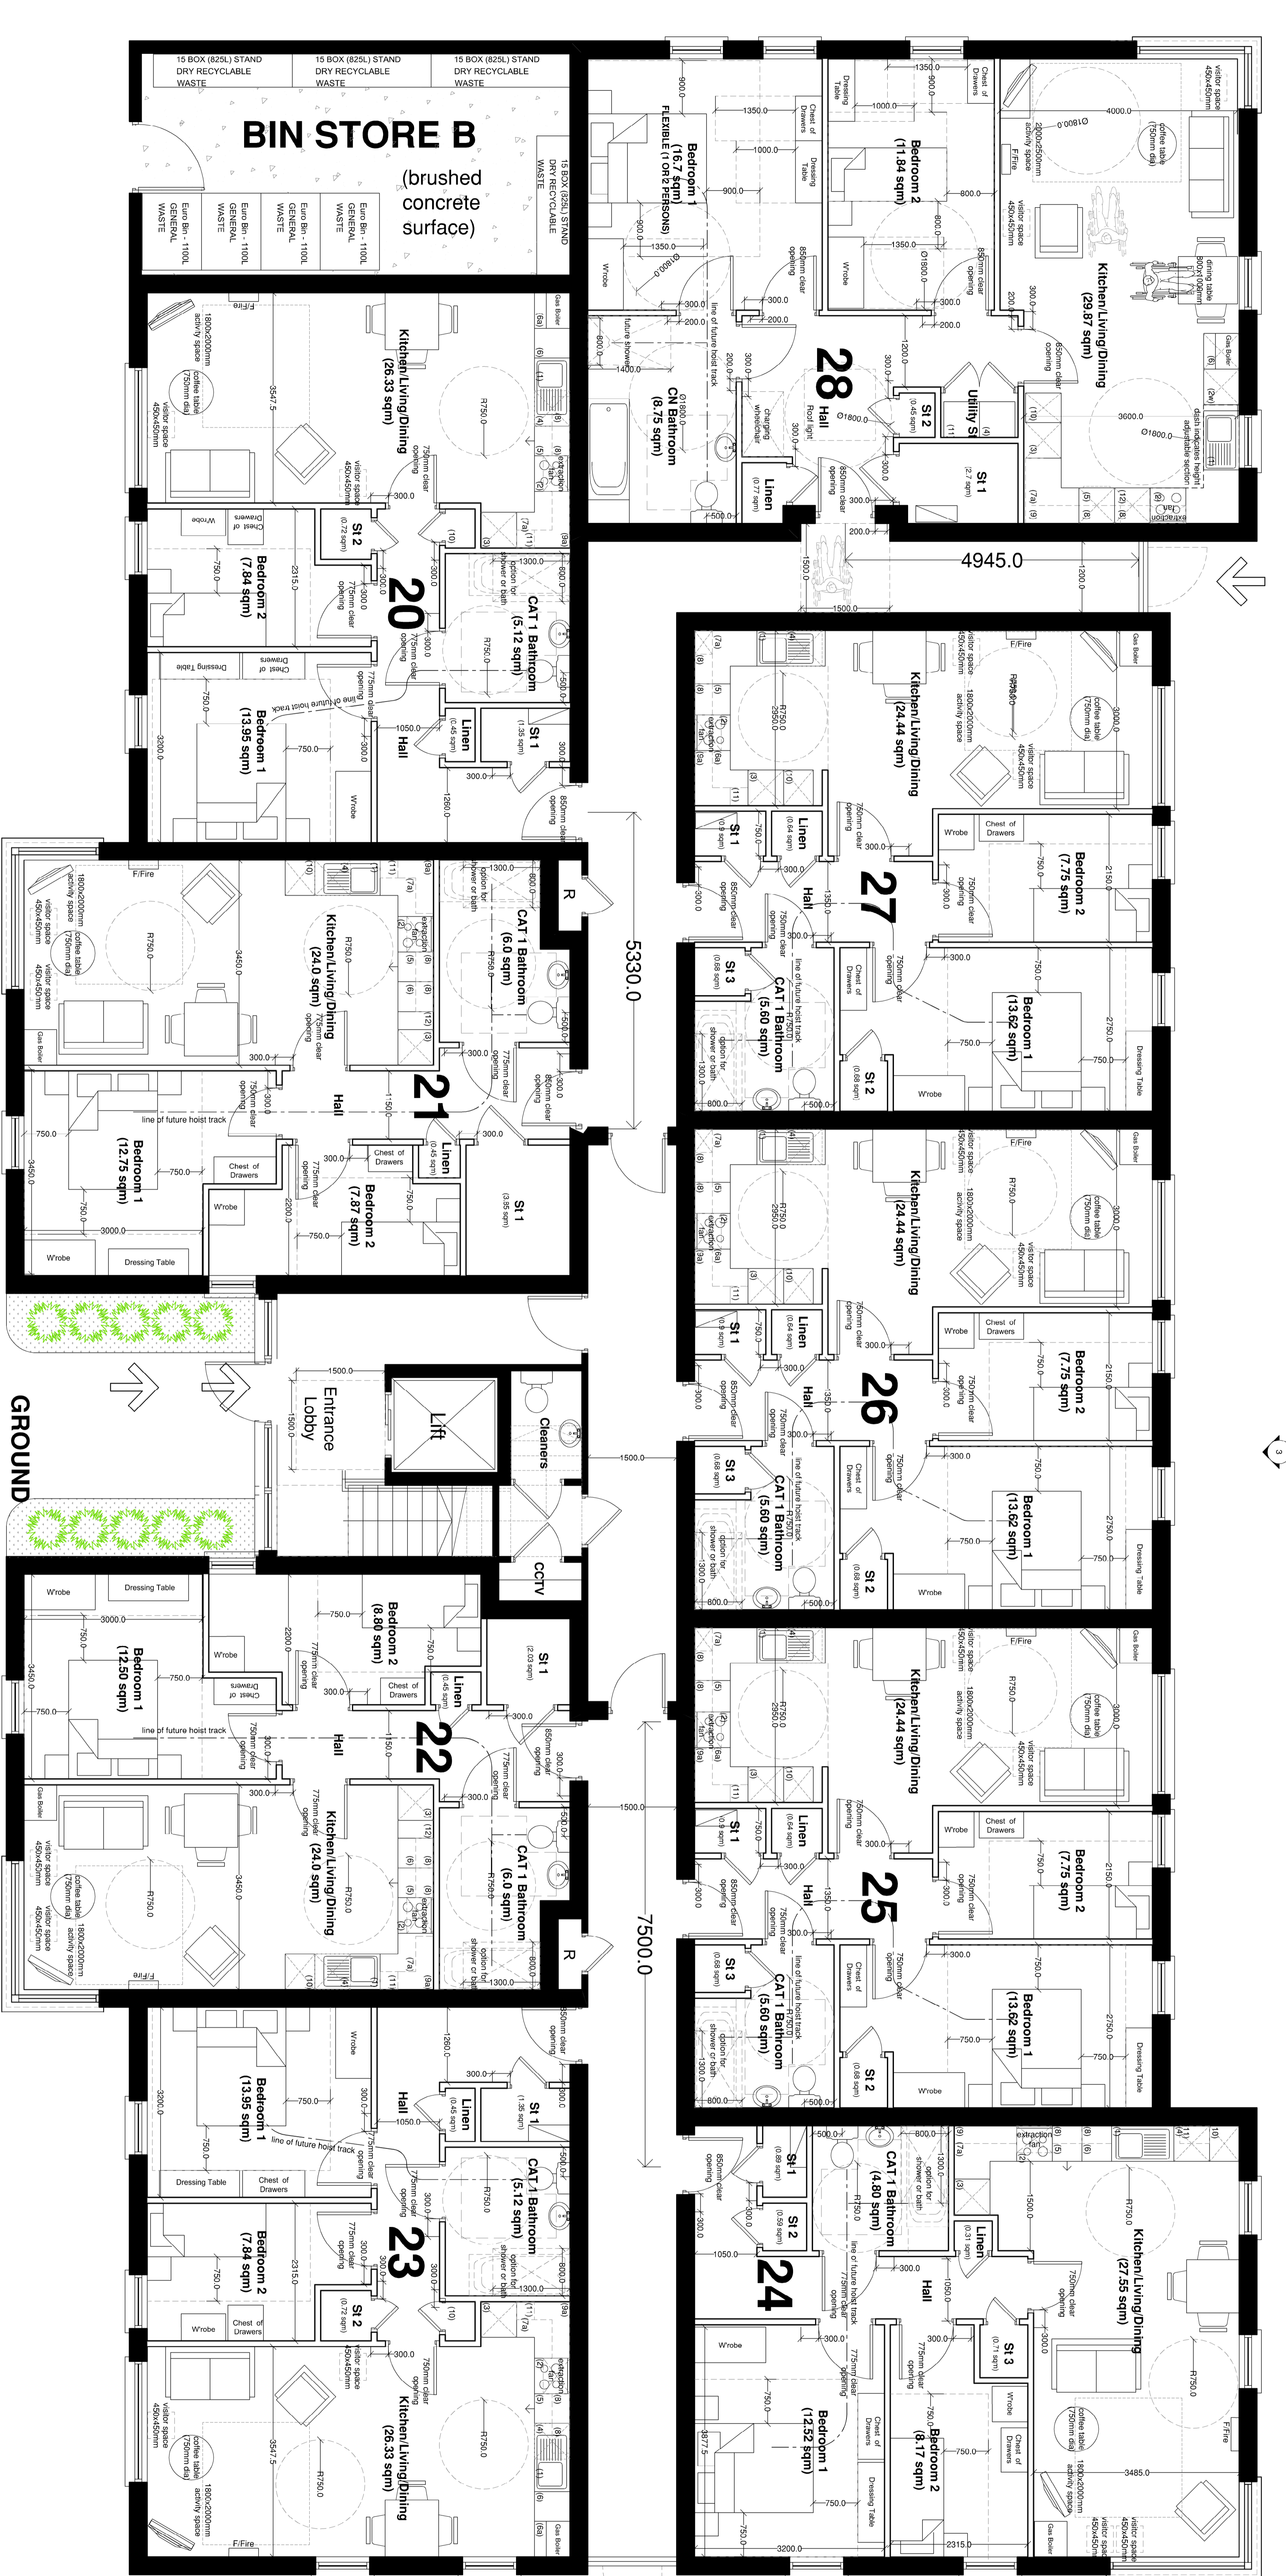

Block B Ground Floor Plan
Scale: 1:50

Plot No.	Floor Area (sqm)	HAG Area Band	Schedule of Storage
PLOT NO. 20 & 23	65sqm	Band 60 (65sqm)	Storage 1: 1.35, Storage 2: 0.72, Storage 3: 0.77, Storage 4: 2.15
PLOT NO. 21	65sqm	Band 60 (65sqm)	Storage 1: 1.35, Storage 2: 0.72, Storage 3: 0.77, Storage 4: 2.15
PLOT NO. 22	65sqm	Band 60 (65sqm)	Storage 1: 1.35, Storage 2: 0.72, Storage 3: 0.77, Storage 4: 2.15
PLOT NO. 23	65sqm	Band 60 (65sqm)	Storage 1: 1.35, Storage 2: 0.72, Storage 3: 0.77, Storage 4: 2.15
PLOT NO. 24	65sqm	Band 60 (65sqm)	Storage 1: 1.35, Storage 2: 0.72, Storage 3: 0.77, Storage 4: 2.15
PLOT NO. 25, 26 & 27	62sqm	Band 60 (62sqm)	Storage 1: 0.91, Storage 2: 0.58, Storage 3: 0.77, Storage 4: 2.27
PLOT NO. 28	65sqm	Band 60 (65sqm)	Storage 1: 1.35, Storage 2: 0.72, Storage 3: 0.77, Storage 4: 2.15

150 KNOCK ROAD BELFAST
D88 - SOCIAL HOUSING
DPE SUBMISSION

DATE: 15/08/2024
SCALE: 1:50

BOYD
ARCHITECTS

150 KNOCK ROAD BELFAST
D88 - SOCIAL HOUSING
DPE SUBMISSION

DATE: 15/08/2024
SCALE: 1:50

BOYD
ARCHITECTS