


First Floor Plan
Scale 1:50



Side Elevation
Scale 1:50

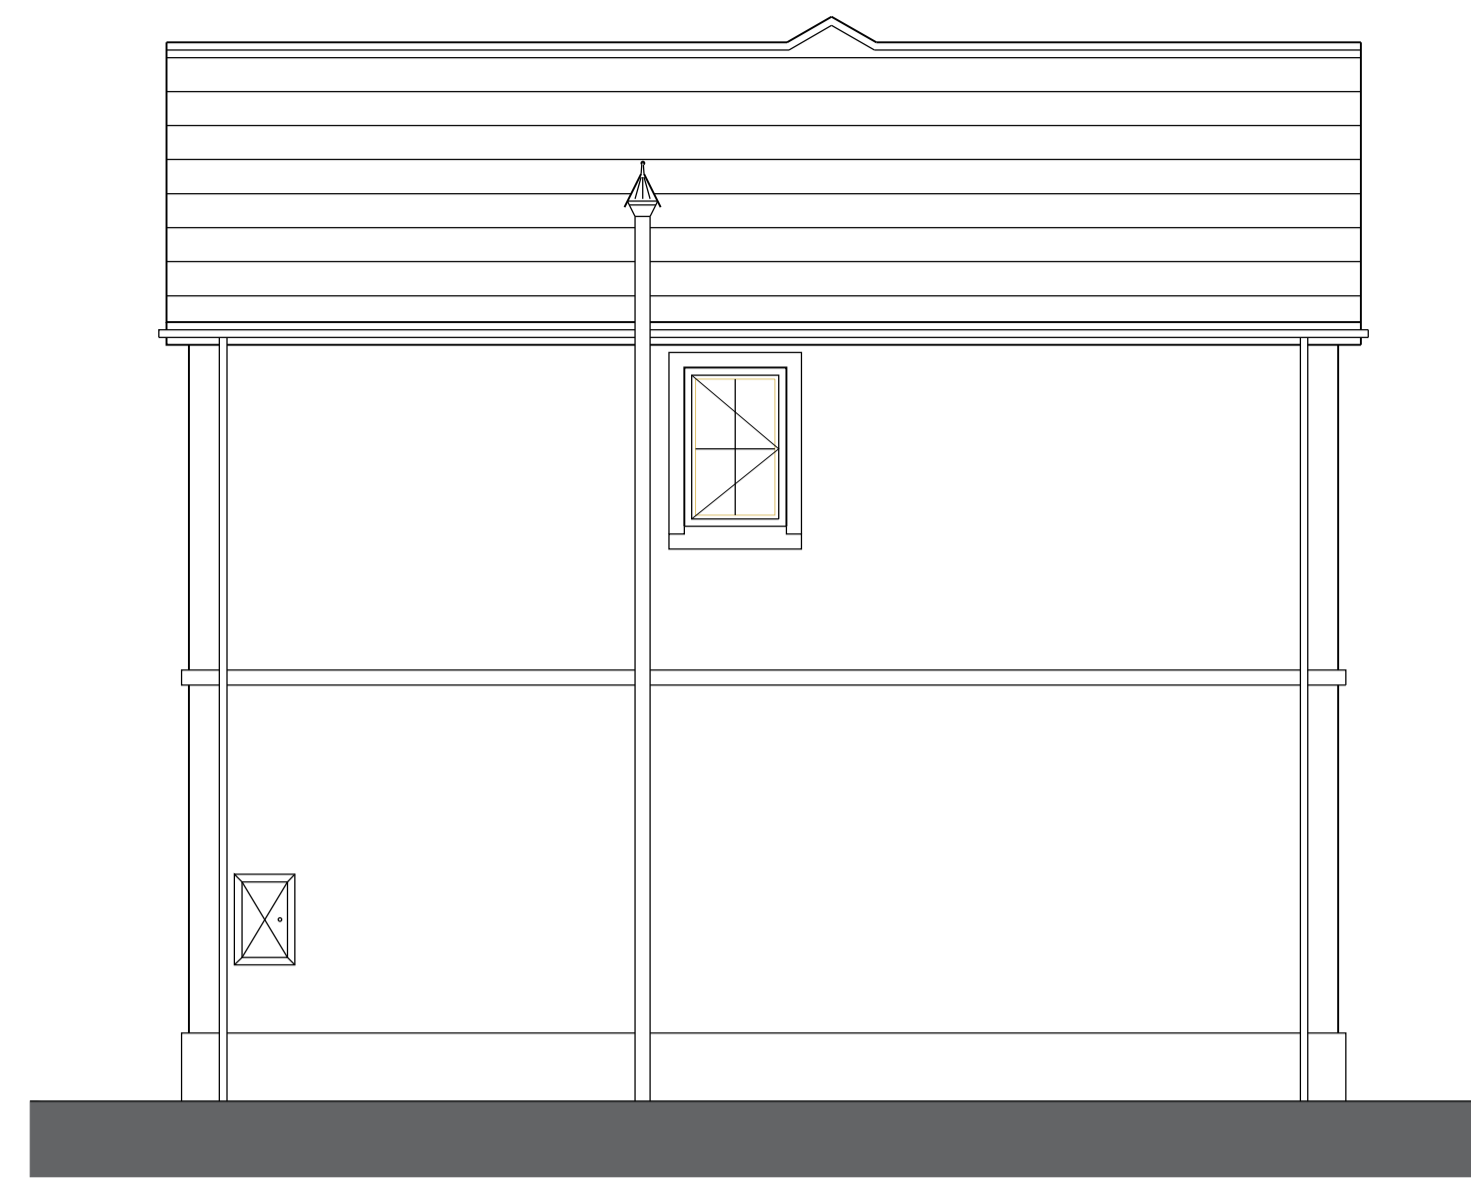


Rear Elevation
Scale 1:50



Front Elevation
Scale 1:50



Side Elevation
Scale 1:50

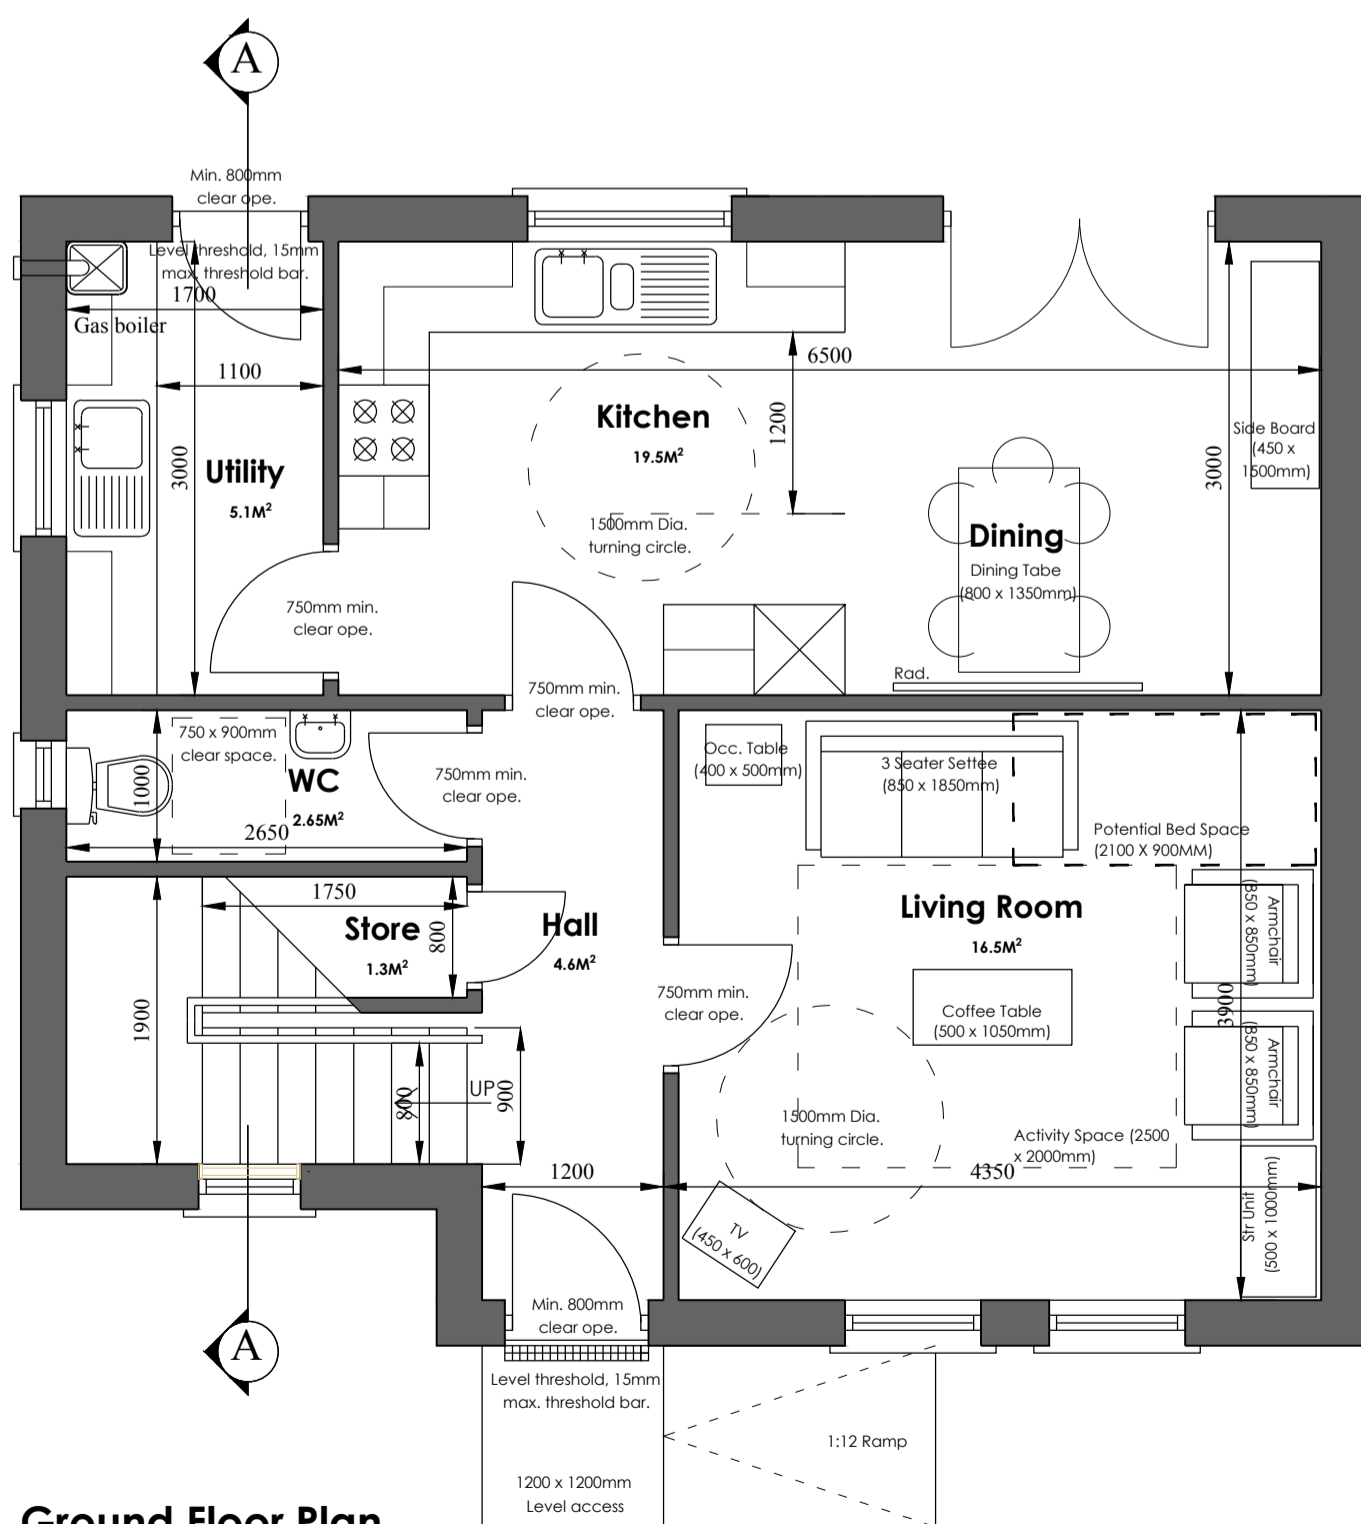


Ground Floor Plan
Scale 1:50

House Type E	
4 Person	4 Bedroom
Area Band Size = 100/105	
Total Gross Floor Area = 111.26m ² (1198sq ft)	

Table 2: Minimum Standards for Kitchen Storage Units and Appliance Spaces										
Sink Unit	Cooker	Fridge / Freezer	Washing Machine	500 Drawer Pack	500 Base Unit	1000 Base Unit	500 Wall Unit	1000 Wall Unit	500 Tall Unit / Brooms	Min. Length of Work Surface (excluding sink & cooker)
(1)	(2)	(3)	(4)	(5)	(6)	(7)	(8)	(9)	(10)	
1 Person	1	1	1	1	1	1	1	1	1	2000
2 Person	1	1	1	1	1	1	1	1	1	2000
3 Person	1	1	1	1	1	1	1	2	1	2500
4 Person	1	1	1	1	1	1	1	2	1	2500
5 Person	1	1	1	1	1	2	1	2	1	3000
6 Person	1	1	1	1	1	2	1	2	1	3500
7 Person	1	1	1	1	2	2	1	2	1	4000

	Depth x Length (mm)		Depth x Length (mm)
(1) Sink top/trainer with cupboard storage under	600 x 1000	(6) Single base unit	600 x 500
(2) Cooker Space	600 x 600	(7) Alternatively, this may be provided as a 500 base unit and 500 tender unit	
(3) Fridge/Freezer Space	600 x 600	(8) 600 mm high level single wall unit	300 x 500
(4) Washing Machine Space unless provided elsewhere	600 x 600	(9) 600 mm high level double wall unit	300 x 1000
(5) Four Drawer Unit	600 x 500	(10) This unit may be omitted if provision is made elsewhere	

Note: The base units can be provided by a usable corner space storage unit.

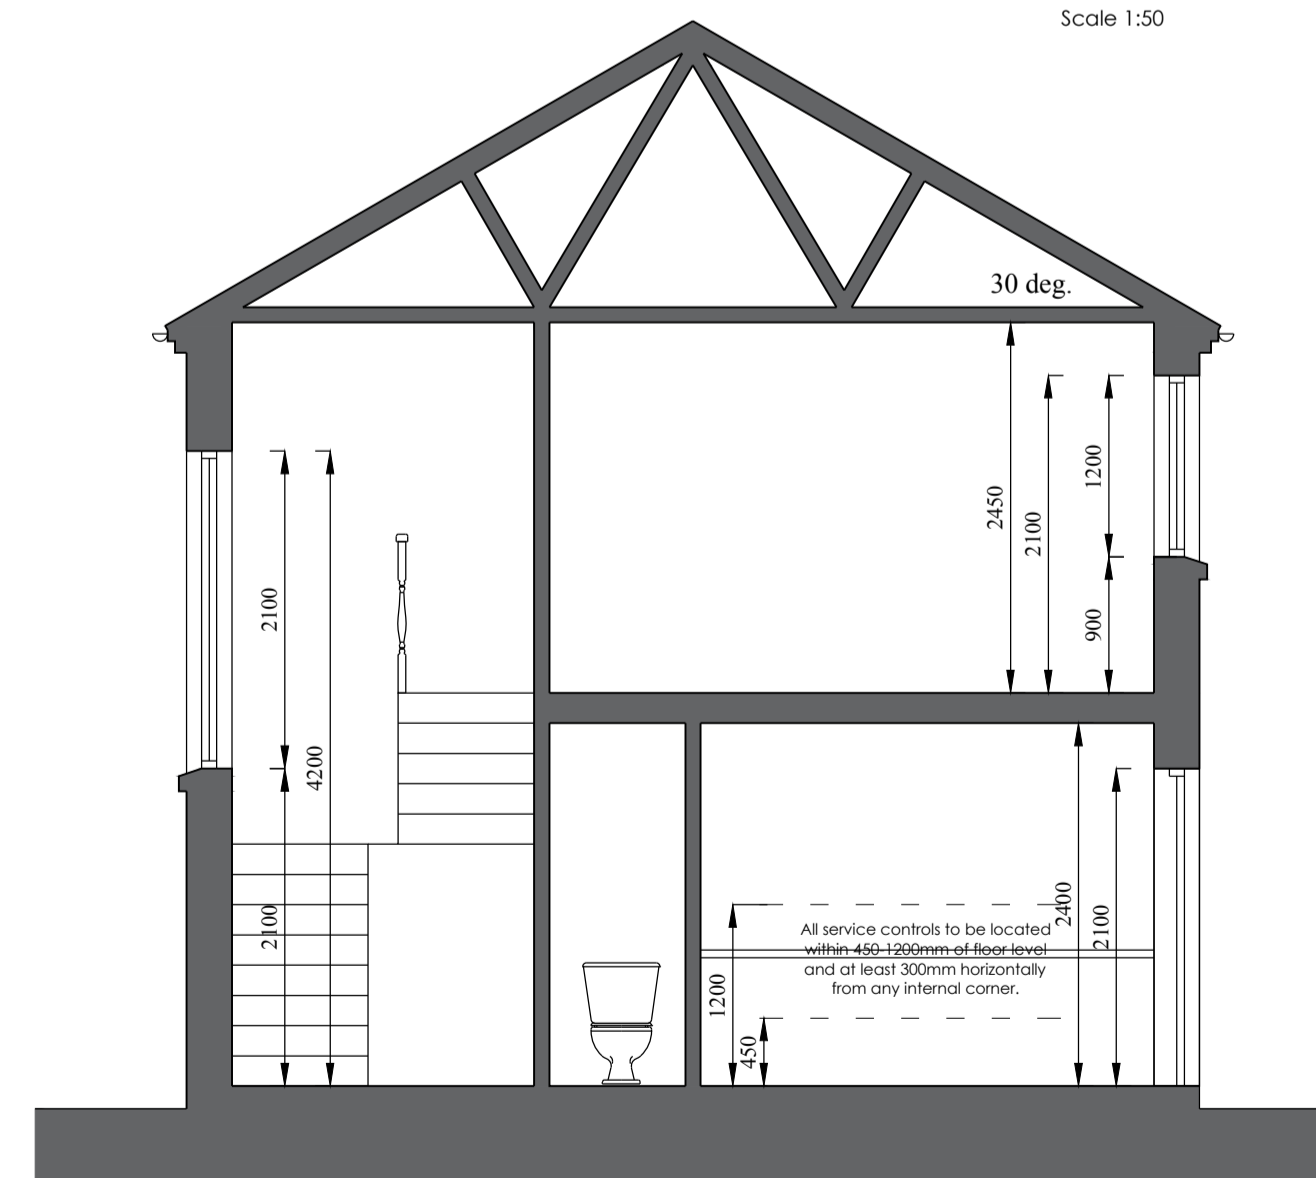


Section A-A
Scale 1:50

DWELLING DESIGN BY BEECHVIEW DEVELOPMENTS LTD. FOR INFORMATION PURPOSES ONLY.

REVDATE DESCRIPTION DRN CKD

INFORMATION

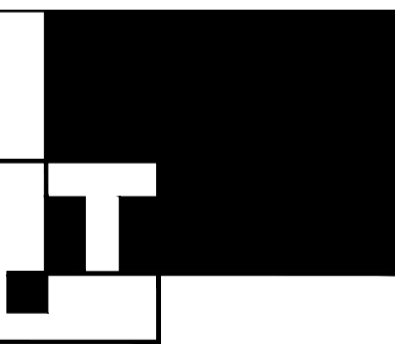

WDR & RT TAGGART

CLIENT
RADIUS HOUSING

CONTRACT
HUGOMONT MEWS, BALLYMENA

DRAWING
**HOUSE TYPE E
PLANS, ELEVATIONS & SECTION**

SCALE 1:50 DATE JAN 2019

DRAWN IC CHECKED CS

DRG No. 18186 - DS107 REVISION

Architects Lagarwood House Newforge Lane Malone Road Belfast BT9 5NX
Civil Engineers
Structural Engineers
Landscape Architects
Town Planning Consultants
Health & Safety Consultants
Project Managers

BELFAST | DERRY | DUBLIN | LONDON