


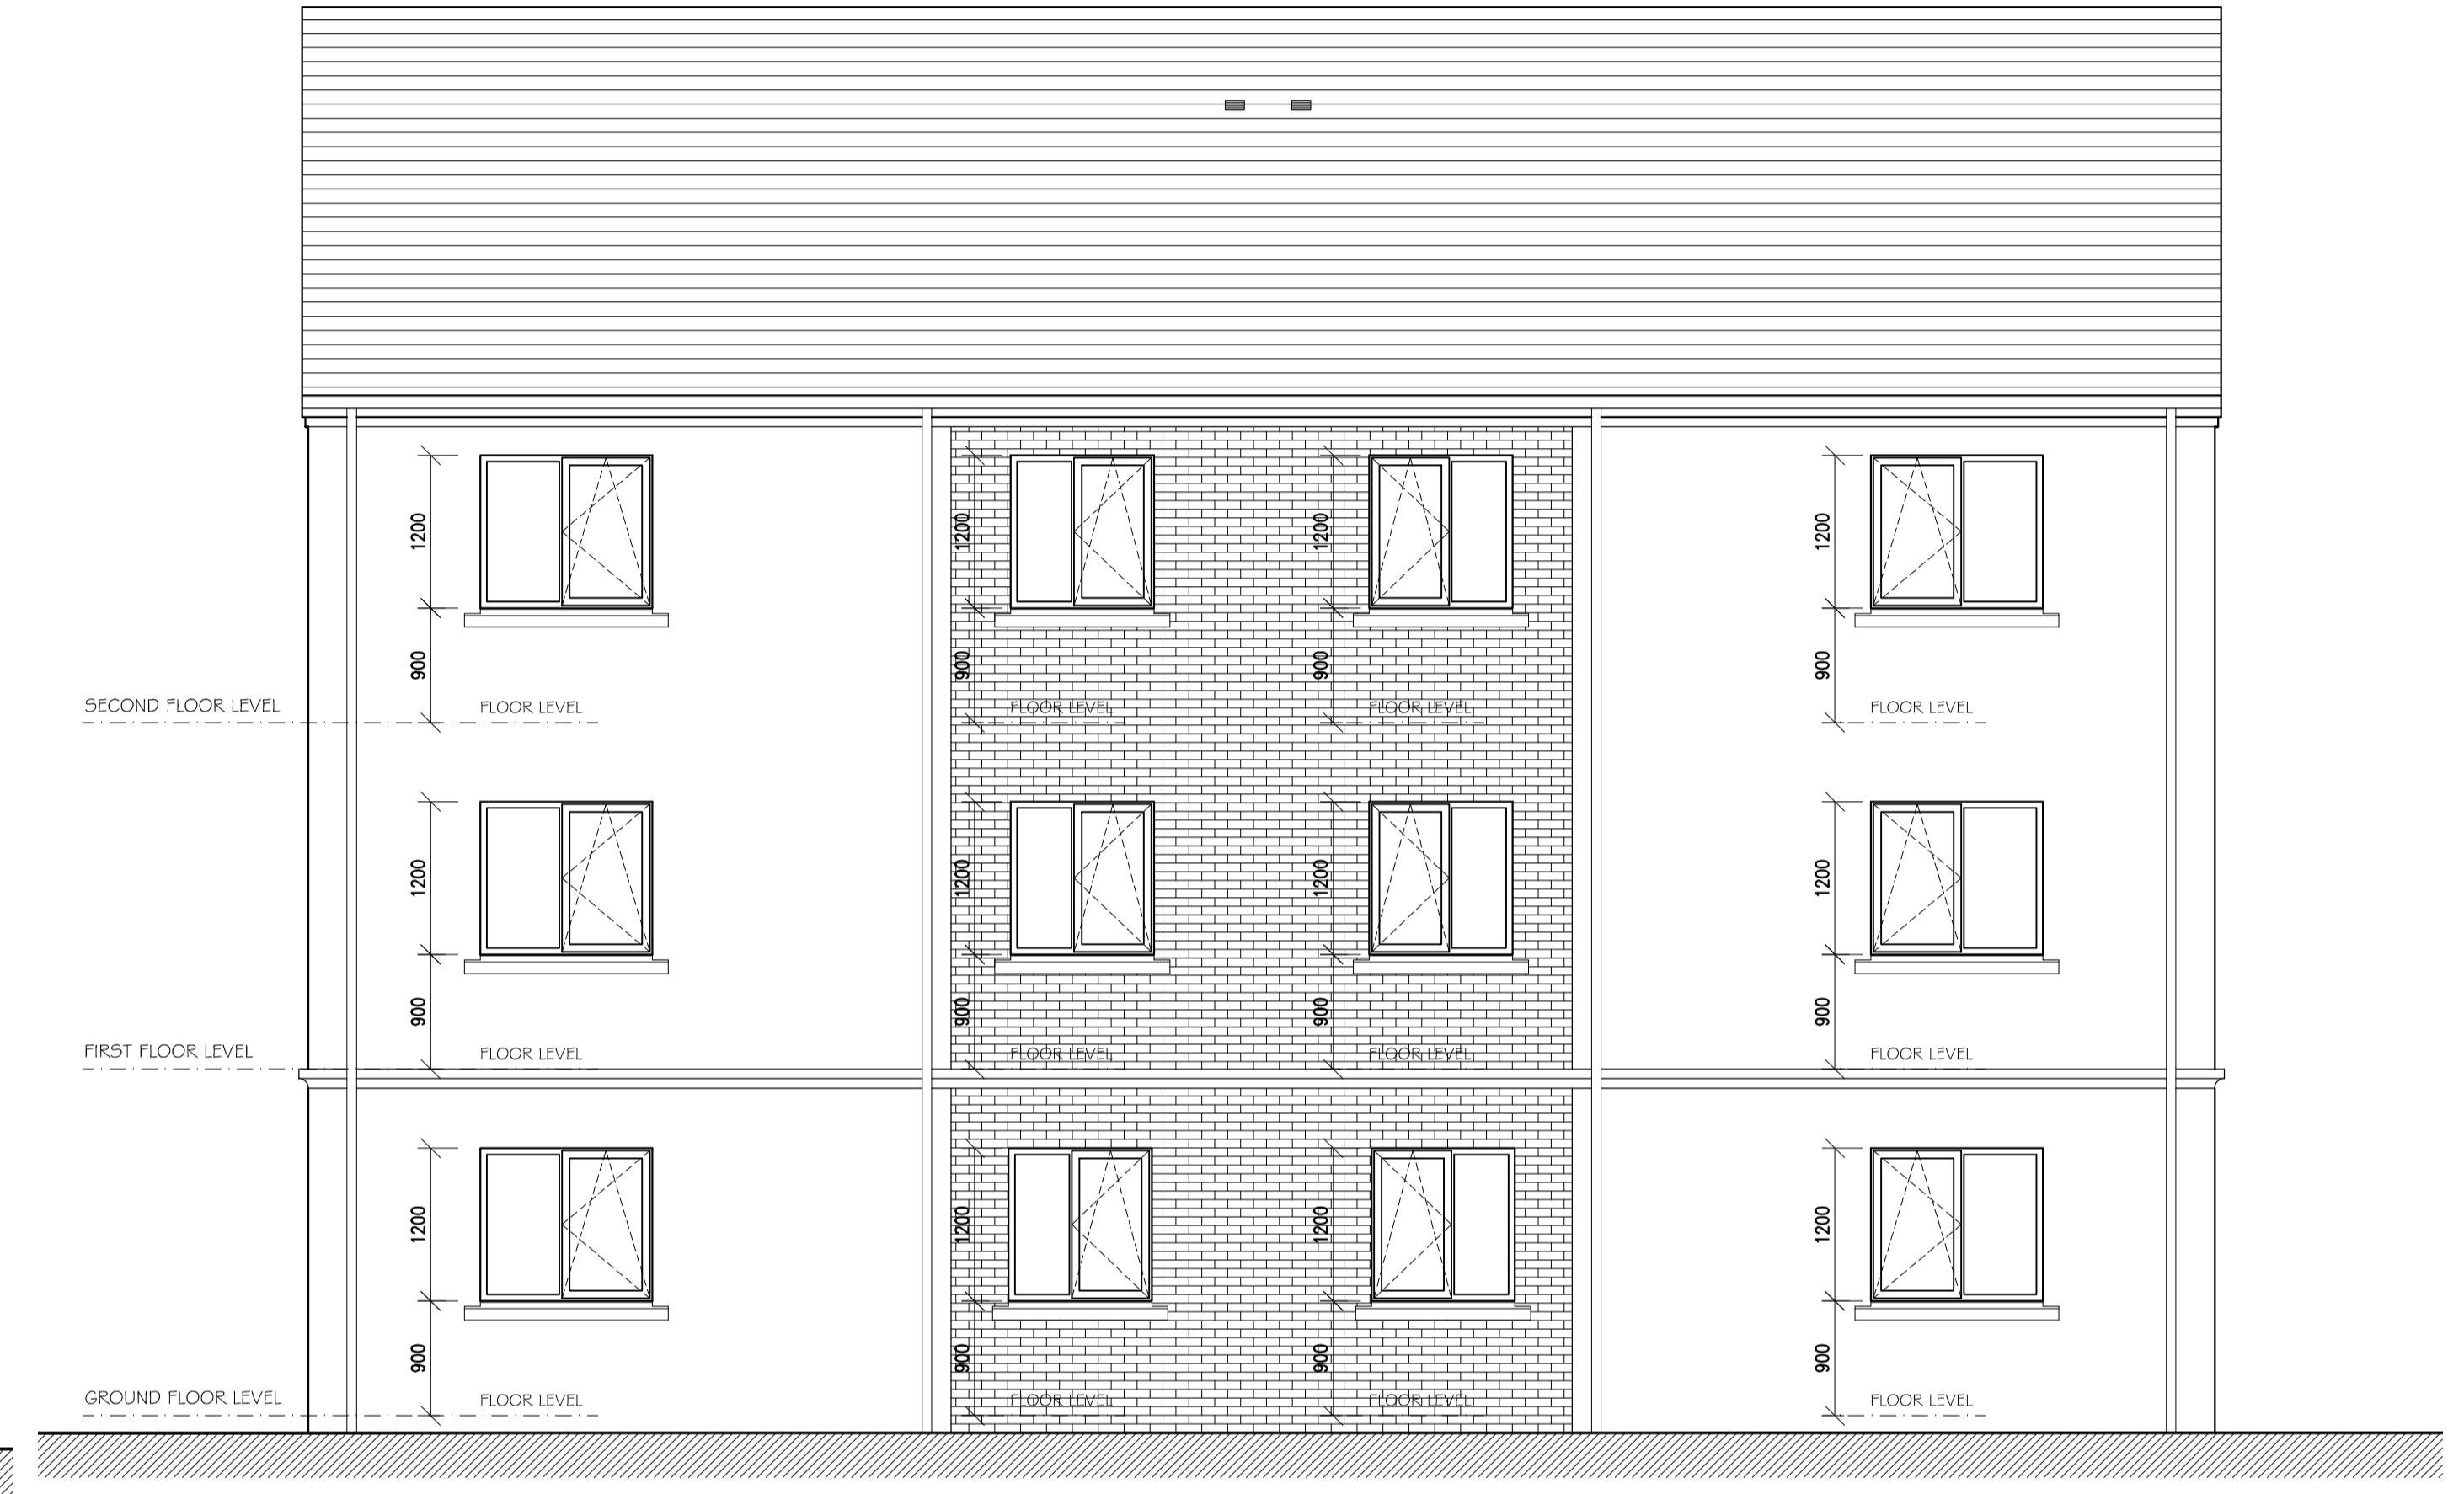

FRONT ELEVATION - APARTMENT BLOCK



REAR ELEVATION - APARTMENT BLOCK

SCALE 1:50