




APPROVED FRONT ELEVATION - APPROVAL REF LA02/2015/0557/F



PROPOSED FRONT ELEVATION

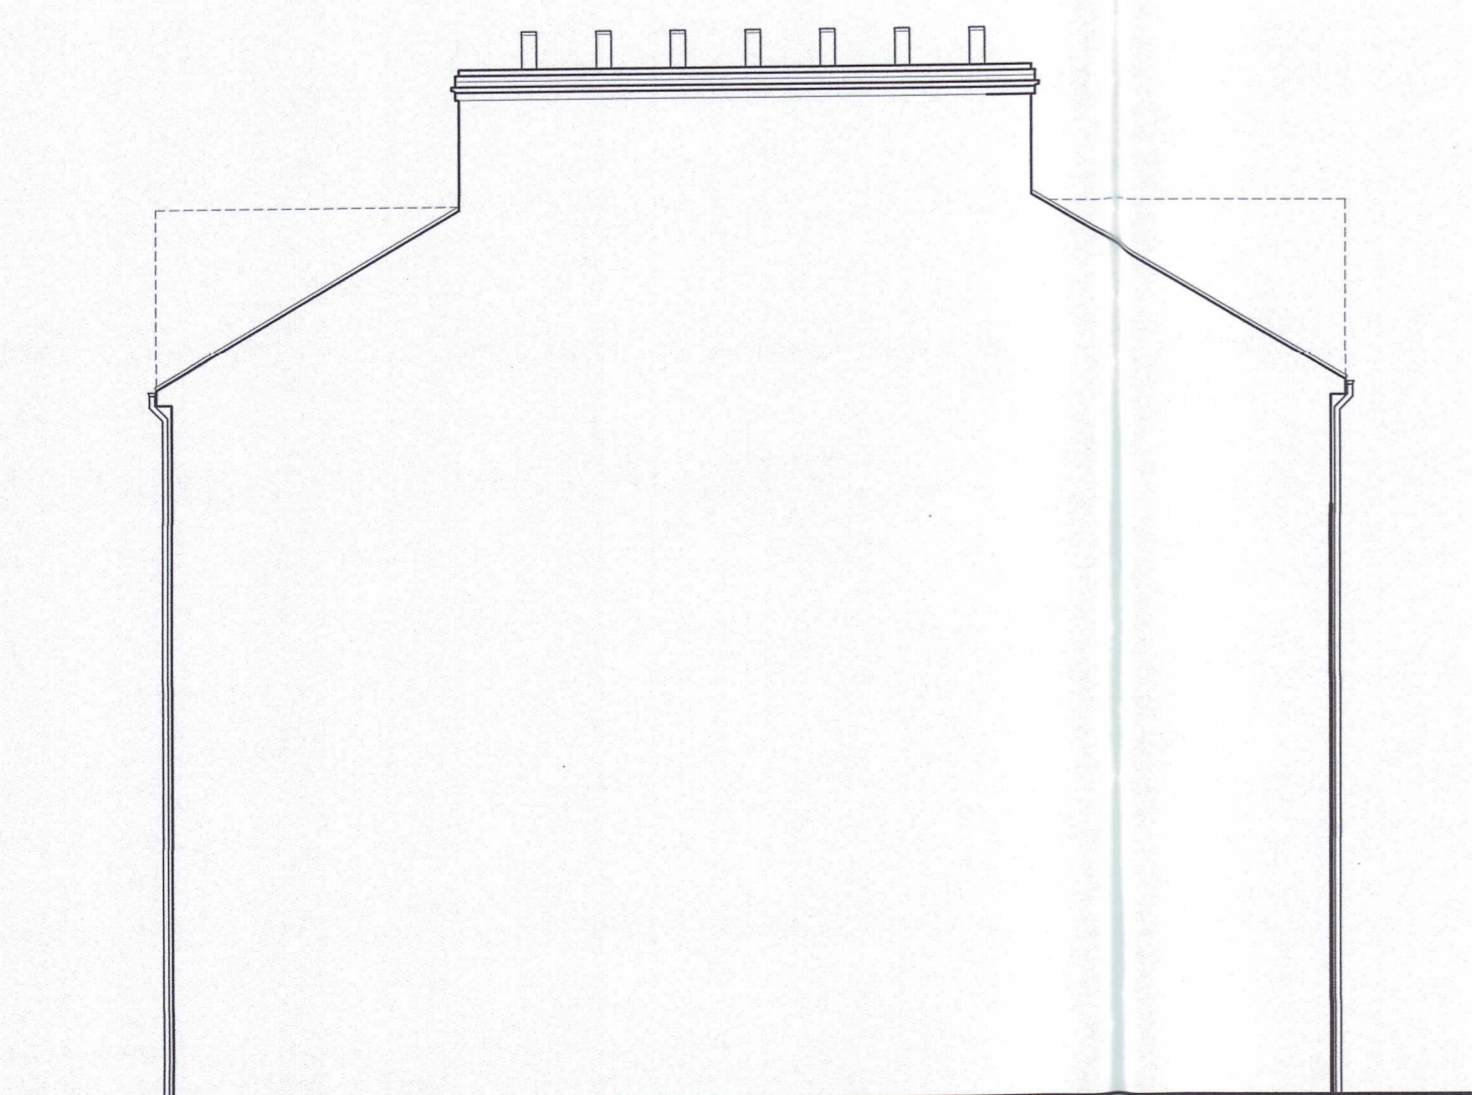

PROPOSED SIDE ELEVATION



PROPOSED REAR ELEVATION

MID & EAST ANTRIM BOROUGH COUNCIL
 Mid & East Antrim Borough Council Planning RECEIVED
 14 JUL 2022
 Drawing Number... 03
 File No.

Revision	Description	Drawn	Checked	Date
C	Materials Amended	RM	JL	08 July 2022
B	Materials Added to Elevations	RM	JL	07 July 2022
A	Front elevation amended.	JL	JL	31 March 2022



Drawing No. 3821.04(C)
 Client View Point Developments Ltd
 Project Apartments at Governor's Place, Carrickfergus
 Drawing Proposed Elevations
 Scale 1:100 @ A1
 Drawn/Checked JL/JL
 Date 19 January 2022

BGA Architects Ltd
 T +44 (0) 28 9181 5736
 F +44 (0) 28 9181 2453
 E office@bga-ni.com
 W www.bga-ni.com

Architects
 Planning
 Interior Design
 Expert Witness
 Adjudication