




Existing Site Plan 1:250

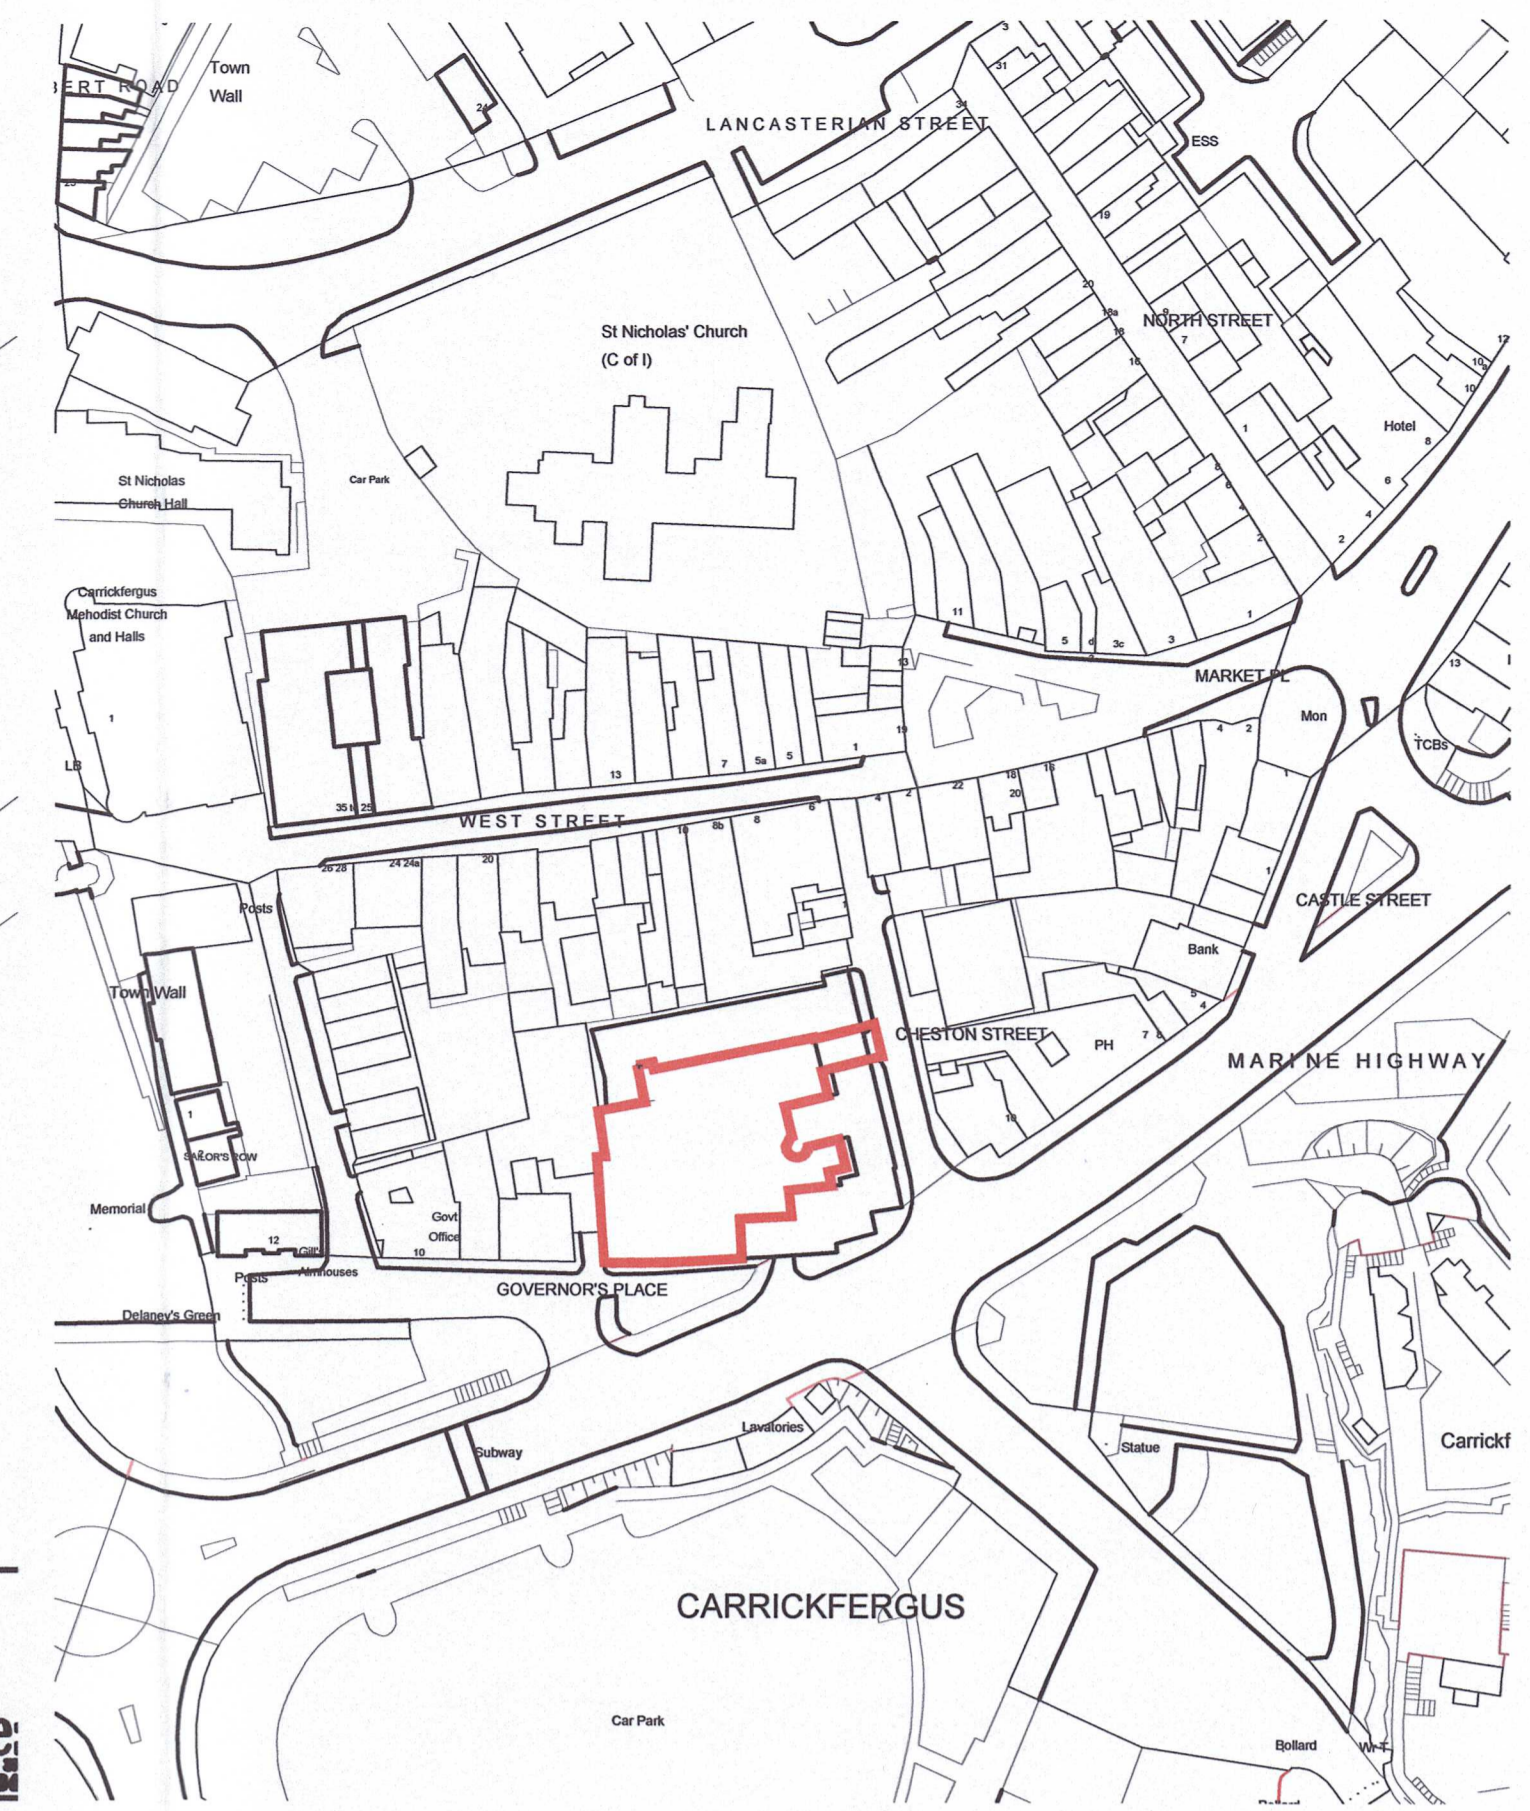

Site Location Map 1:1250

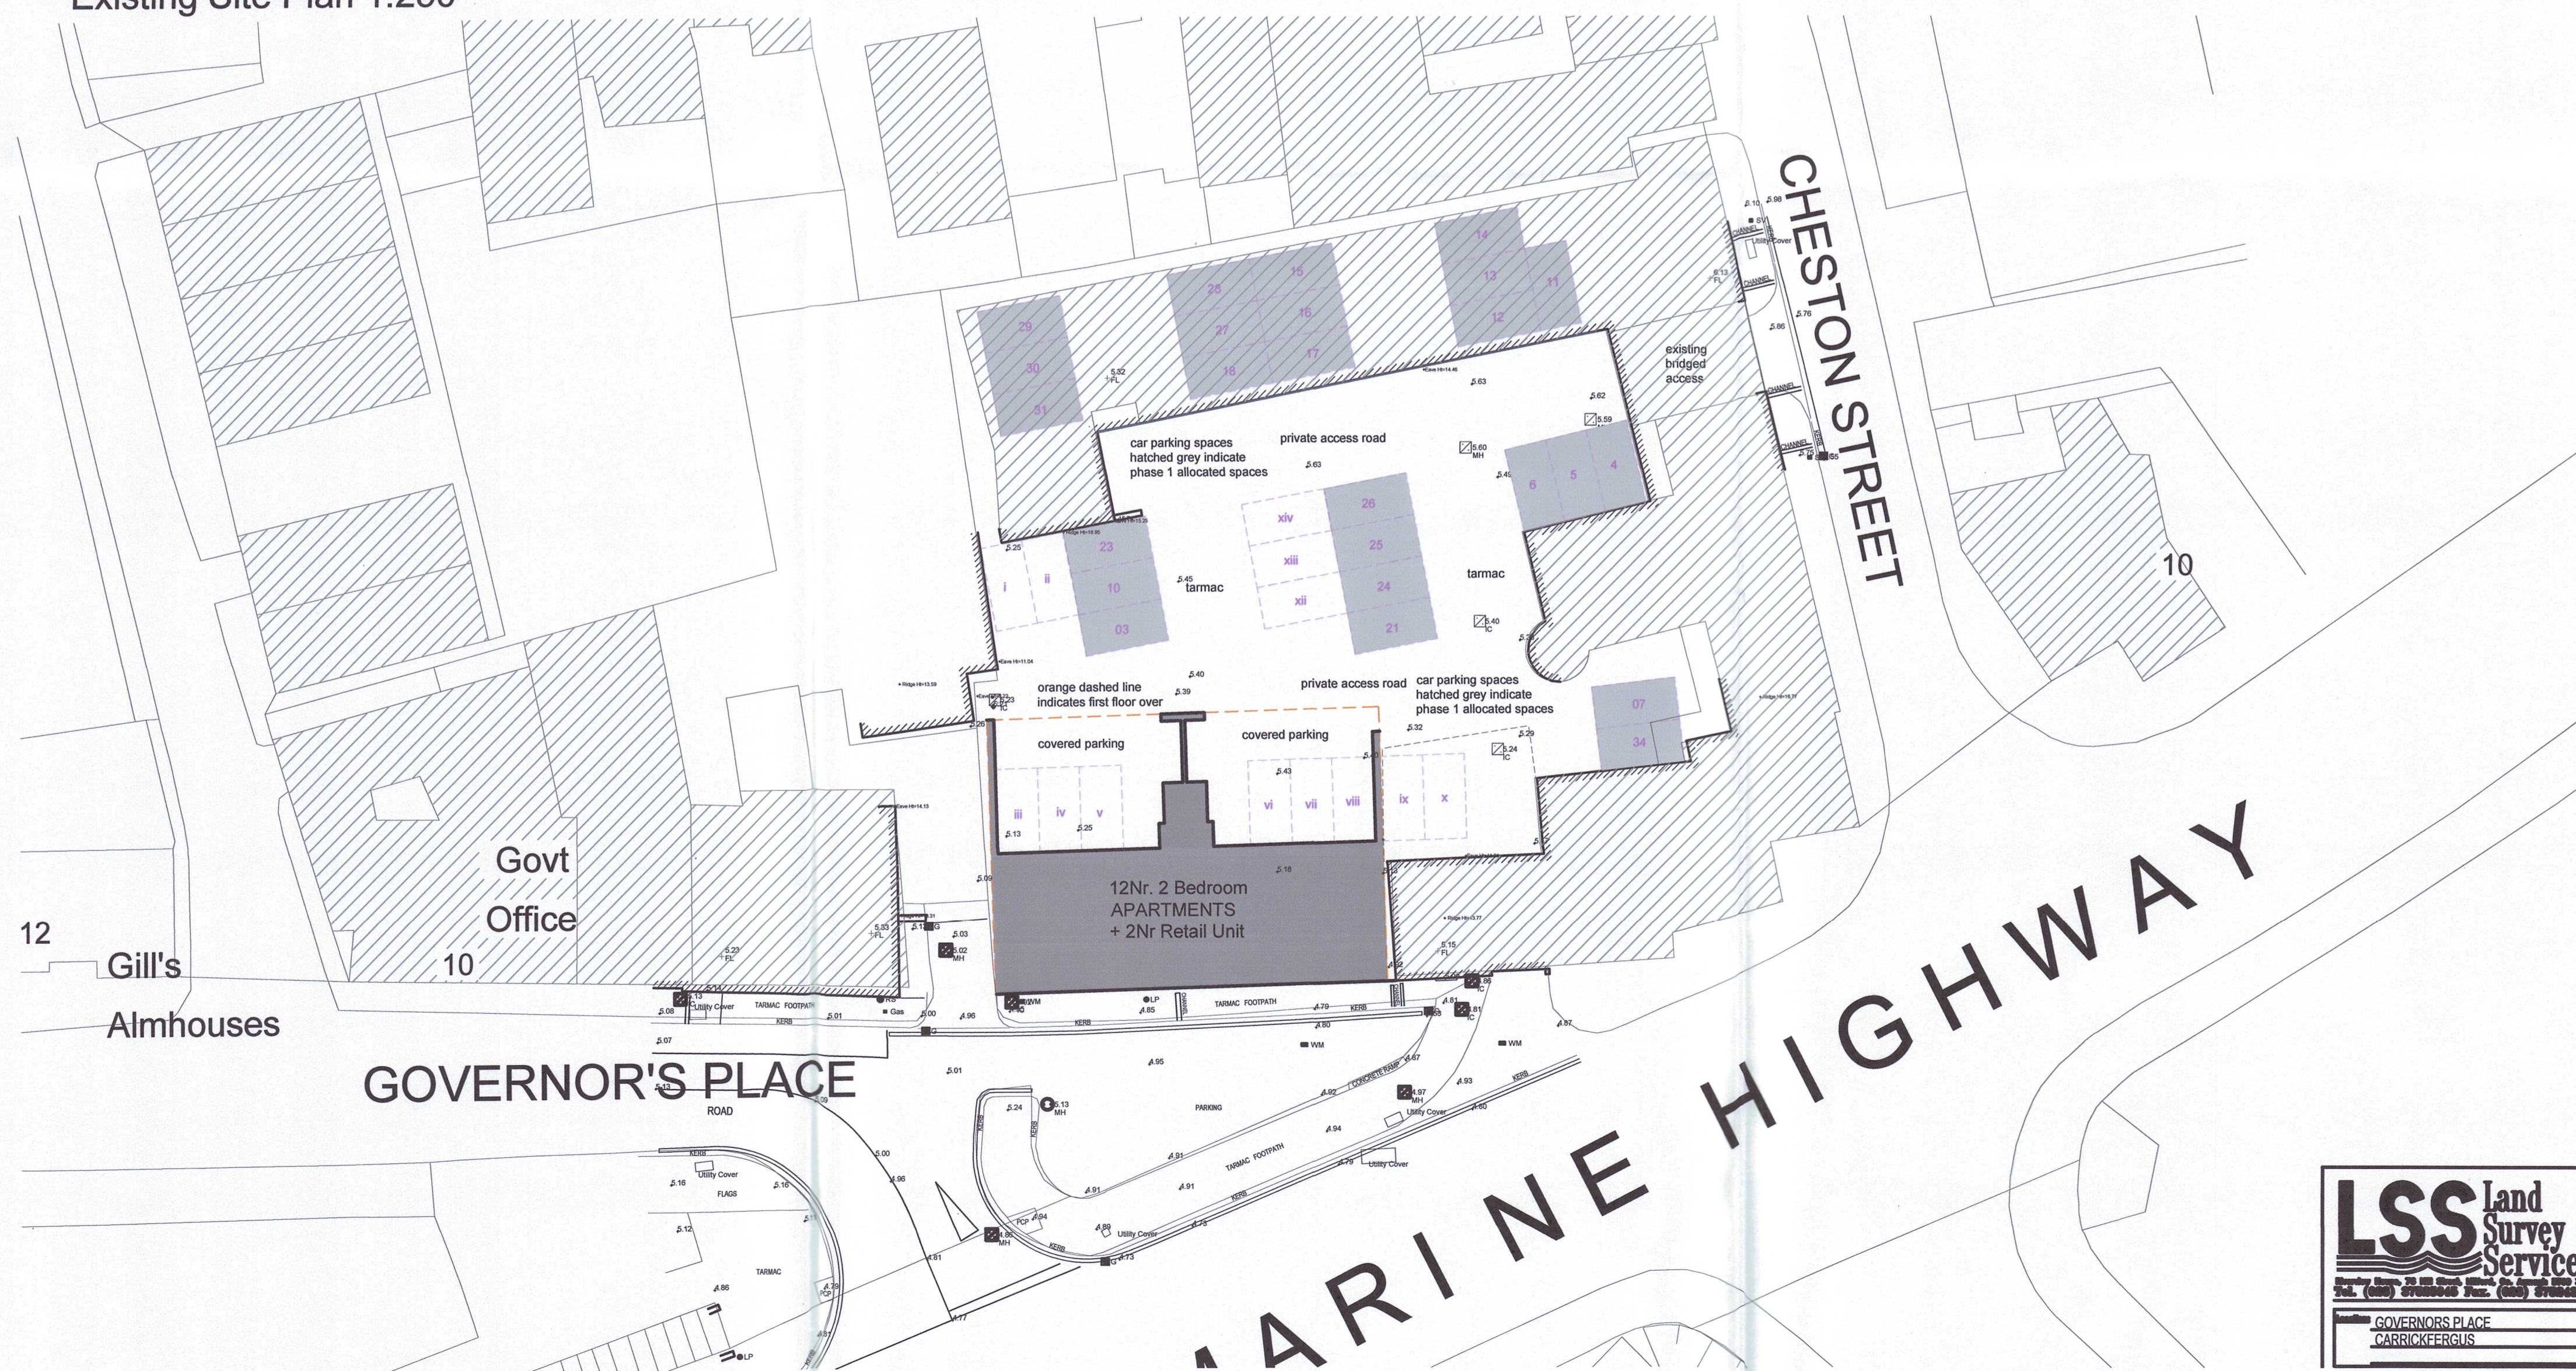

Proposed Site Plan 1:250

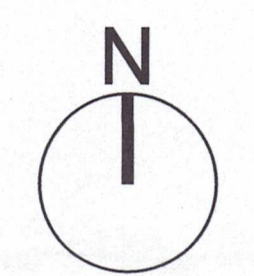

1 & JUL 2022
File No.

MID & EAST ANTRIM BOROUGH COUNCIL
Drawing Number 01

Revision	Description
B	Site Location Map added.
A	Site Plan Notes amended.

Drawn	Checked	Date
RM	JL	30 June 2022
RM	JL	09 March 2022

Drawing No. 3821.01(B)
Client Project View Point Developments Ltd
Apartments at Governor's Place,
Carrickfergus
Drawing Existing Site Plan +
Proposed Site Plan
Scale 1:1250 + 1:250 @ A1
Drawn/Checked JL/JL
Date 18 October 2021



BGA Architects Ltd
50 Regent Street
Newtownards
Co. Down
BT23 4LP
T +44 (0) 28 9181 5736
F +44 (0) 28 9181 2453
E office@bga-ni.com
W www.bga-ni.com

Architects
Planning
Interior Design
Expert Witness
Adjudication



The company is registered in Northern Ireland
under the company number - NI80893
© Copyright BGA Ltd. All rights reserved. Respect Copyright.