


PROPOSED FRONT ELEVATION ALONG BLOOMFIELD AVENUE





PROPOSED SIDE ELEVATION ALONG LABURNUM LANE

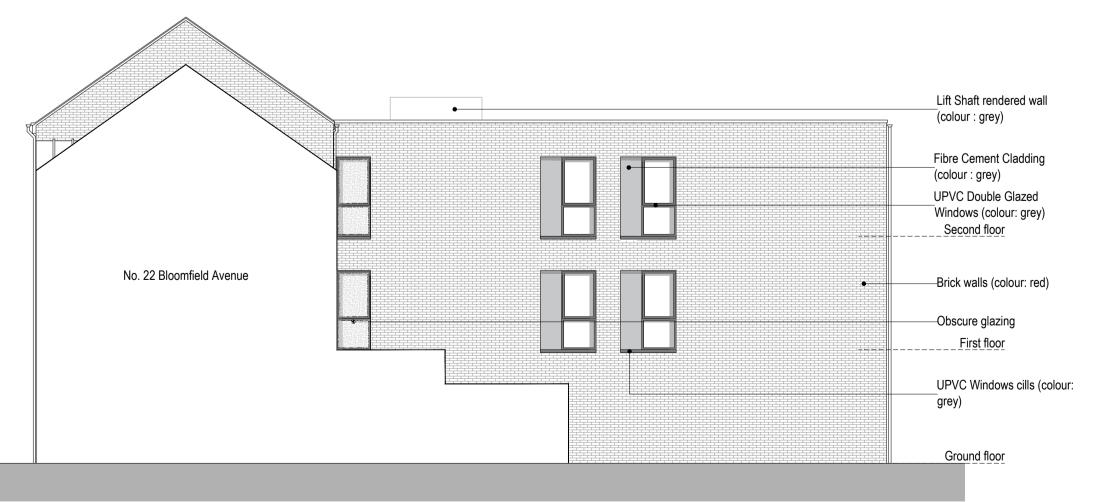

PROPOSED SIDE ELEVATION



3 Linehall Street West Belfast BT2 8DY Tel +44(0)28 9027 8000 Fax +44 (0)28 9027 8010 www.likearchitects.co.uk

drawing title: Proposed Elevations scale: 1:100 @ A1 dwg no. 300-01 revision no. 1850-01