



EAST ELEVATION (D-D)


scale 1:100



WEST ELEVATION (A-A)

scale 1:100

MATERIALS
EXTERNAL WALLS - RED BRICK
WINDOWS & DOORS - uPVC DOUBLE GLAZED
ENTRANCE DOORS - TIMBER
RAIN WATER GOODS - uPVC (COLOUR BLACK)
ROOF - TILES (THRUONE SLATE COLOUR BLACK)
RECESSED TOP FLOOR - PELICOLOR (COLOUR GREY)
DORMER WINDOWS - RED BRICK & TILES (THRUONE SLATE COLOUR BLACK)

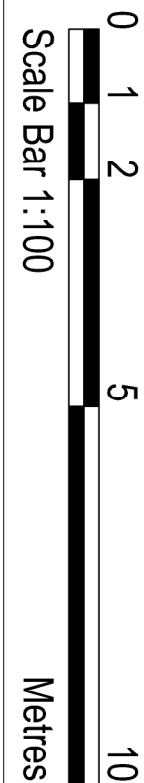

PLANNING

Reference: From A: Building registered in Ireland NREIMN statements		A/1/21	
Project: NEWARK HOUSE		Date: JUN 21	
Drawing Title: APARTMENT REQUIREMENT F1 AND F10 THE REAR OF FAS 11-42 INTERIOR WEST ELEVATION A-A		Drawing No: L08	
Revision: A		Scale: 1/100 @ A1	
McGIR ARCHITECTS LTD ARCHITECTS • INTERIORS 670 Ravenhill Road BELFAST BT6 0BZ T 028 9064 8880 F 028 9064 8881 E info@mcgirrarchitects.com			