



SOUTH ELEVATION - TATES AVENUE


scale 1:100



NORTH SECTIONAL ELEVATION (C-C)

scale 1:100

**MATERIALS**  
EXTERNAL WALLS - RED/BUFF BRICK  
WINDOWS & DOORS - uPVC DOUBLE GLAZED  
ENTRANCE DOORS - TIMBER  
RAIN WATER GOODS - uPVC (COLOUR BLACK)  
ROOF - TILES (THRUTONE SLATE COLOUR BLACK)  
RECESSED TOP FLOOR - PELICOLOR (COLOUR GREY)  
DORMER WINDOWS - RED BRICK & TILES (THRUTONE SLATE COLOUR BLACK)

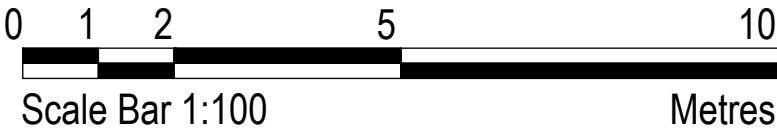

PLANNING

|           |   |   |                  |                      |   |
|-----------|---|---|------------------|----------------------|---|
| revision: | client:<br>NEWPARK HOMES  | project no:<br>21/17  | date:<br>JUN '21 | scale:<br>1/100 @ A1 | McGIRR ARCHITECTS LTD<br>ARCHITECTS • INTERIORS                   |
|           | project:<br>APARTMENT DEVELOPMENT AT AND TO THE REAR OF<br>Nos 41 - 49 TATES AVENUE | drawing no.:<br>L07   | revision:<br>-   |                      | 670 Ravenhill Road BELFAST BT6 0BZ                                |
|           | drawing title:<br>SOUTH ELEVATION &<br>NORTH SECTIONAL ELEVATION (C-C)              | © All rights reserved. All drawings and written material herein constitute<br>copyright and shall remain the property of the architect. No part of the<br>drawings, text or details may be reproduced without written consent of the architect. |                  |                      | T 028 9064 8880<br>F 028 9064 8881<br>E info@mcgirrarchitects.com |