



NOTES

- Check all dimensions on site. Do not scale from this drawing.
- Report discrepancies and / or omissions to Hall Black Douglas.
- This drawing is project specific and confidential. No part is to be used or copied in any way without the express prior consent of Hall Black Douglas. Hall Black Douglas can accept no liability for content or accuracy of any information provided on this drawing which has been supplied by third party surveyors or consultants.
- This drawing is copyright of Hall Black Douglas UK, see title panel for date of creation.

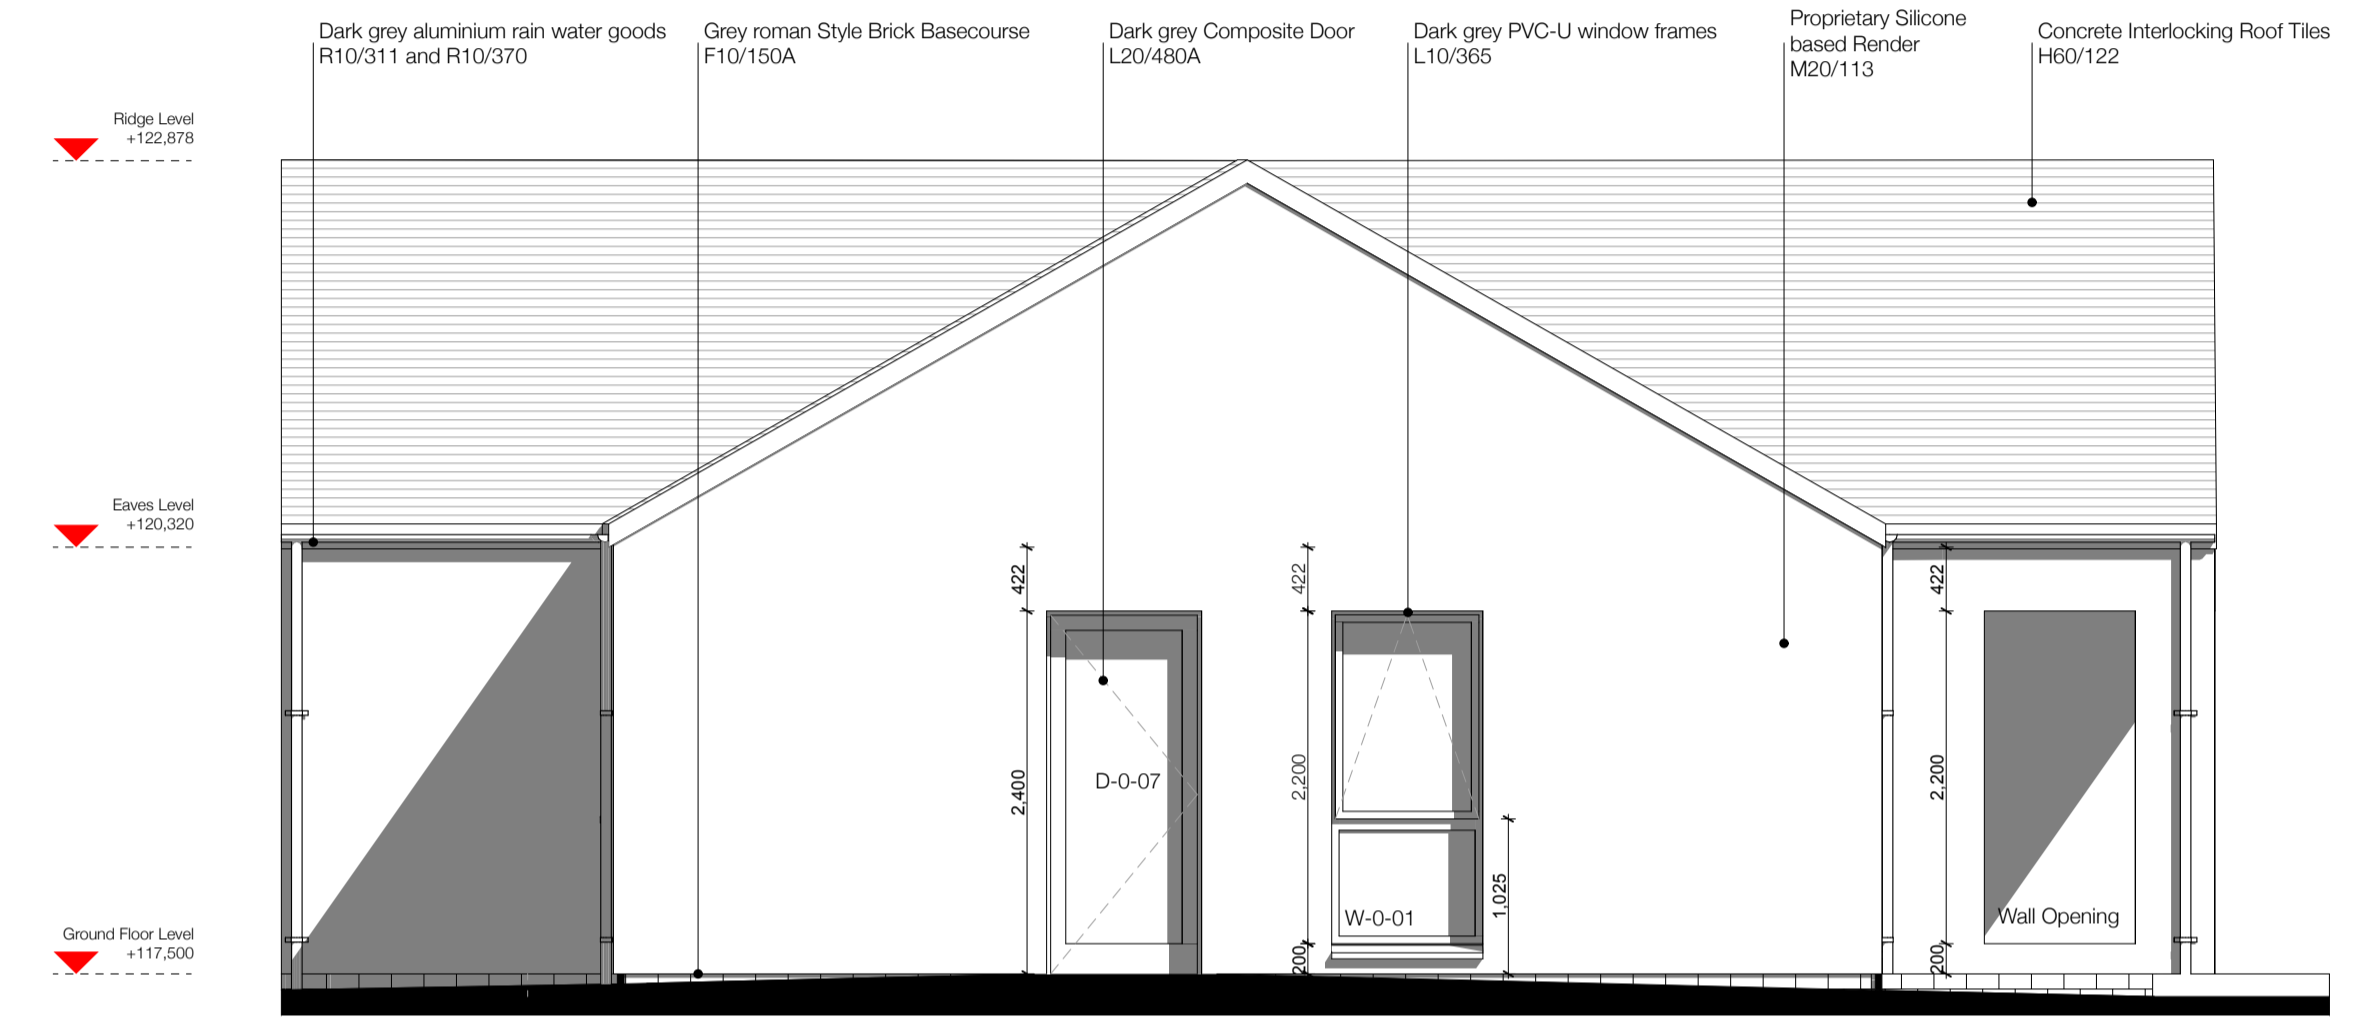


Proposed North Elevation  
1:50 @ A1

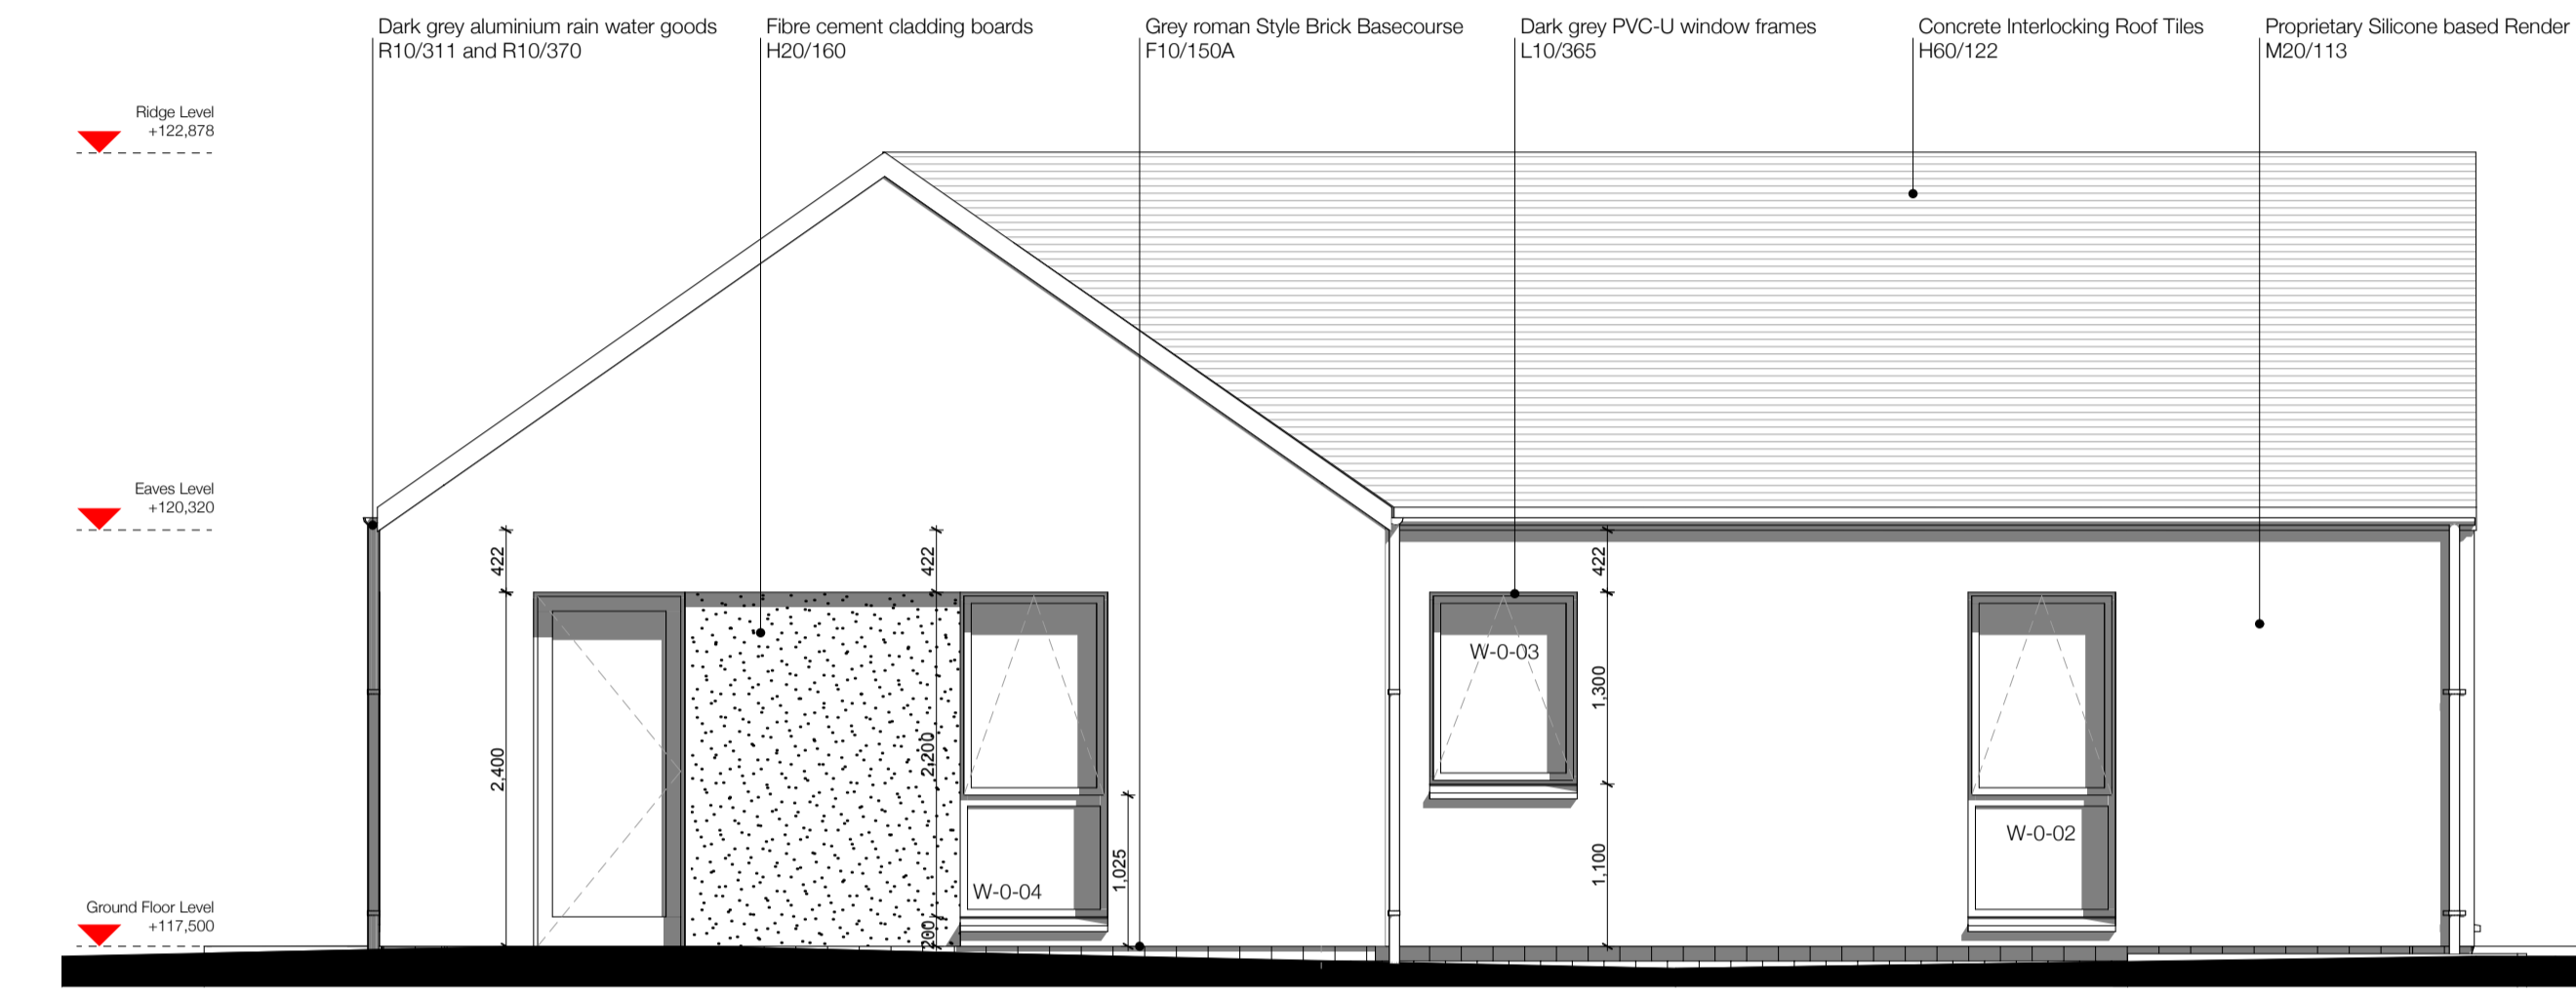

Proposed East Elevation  
1:50 @ A1



Proposed South Elevation  
1:50 @ A1

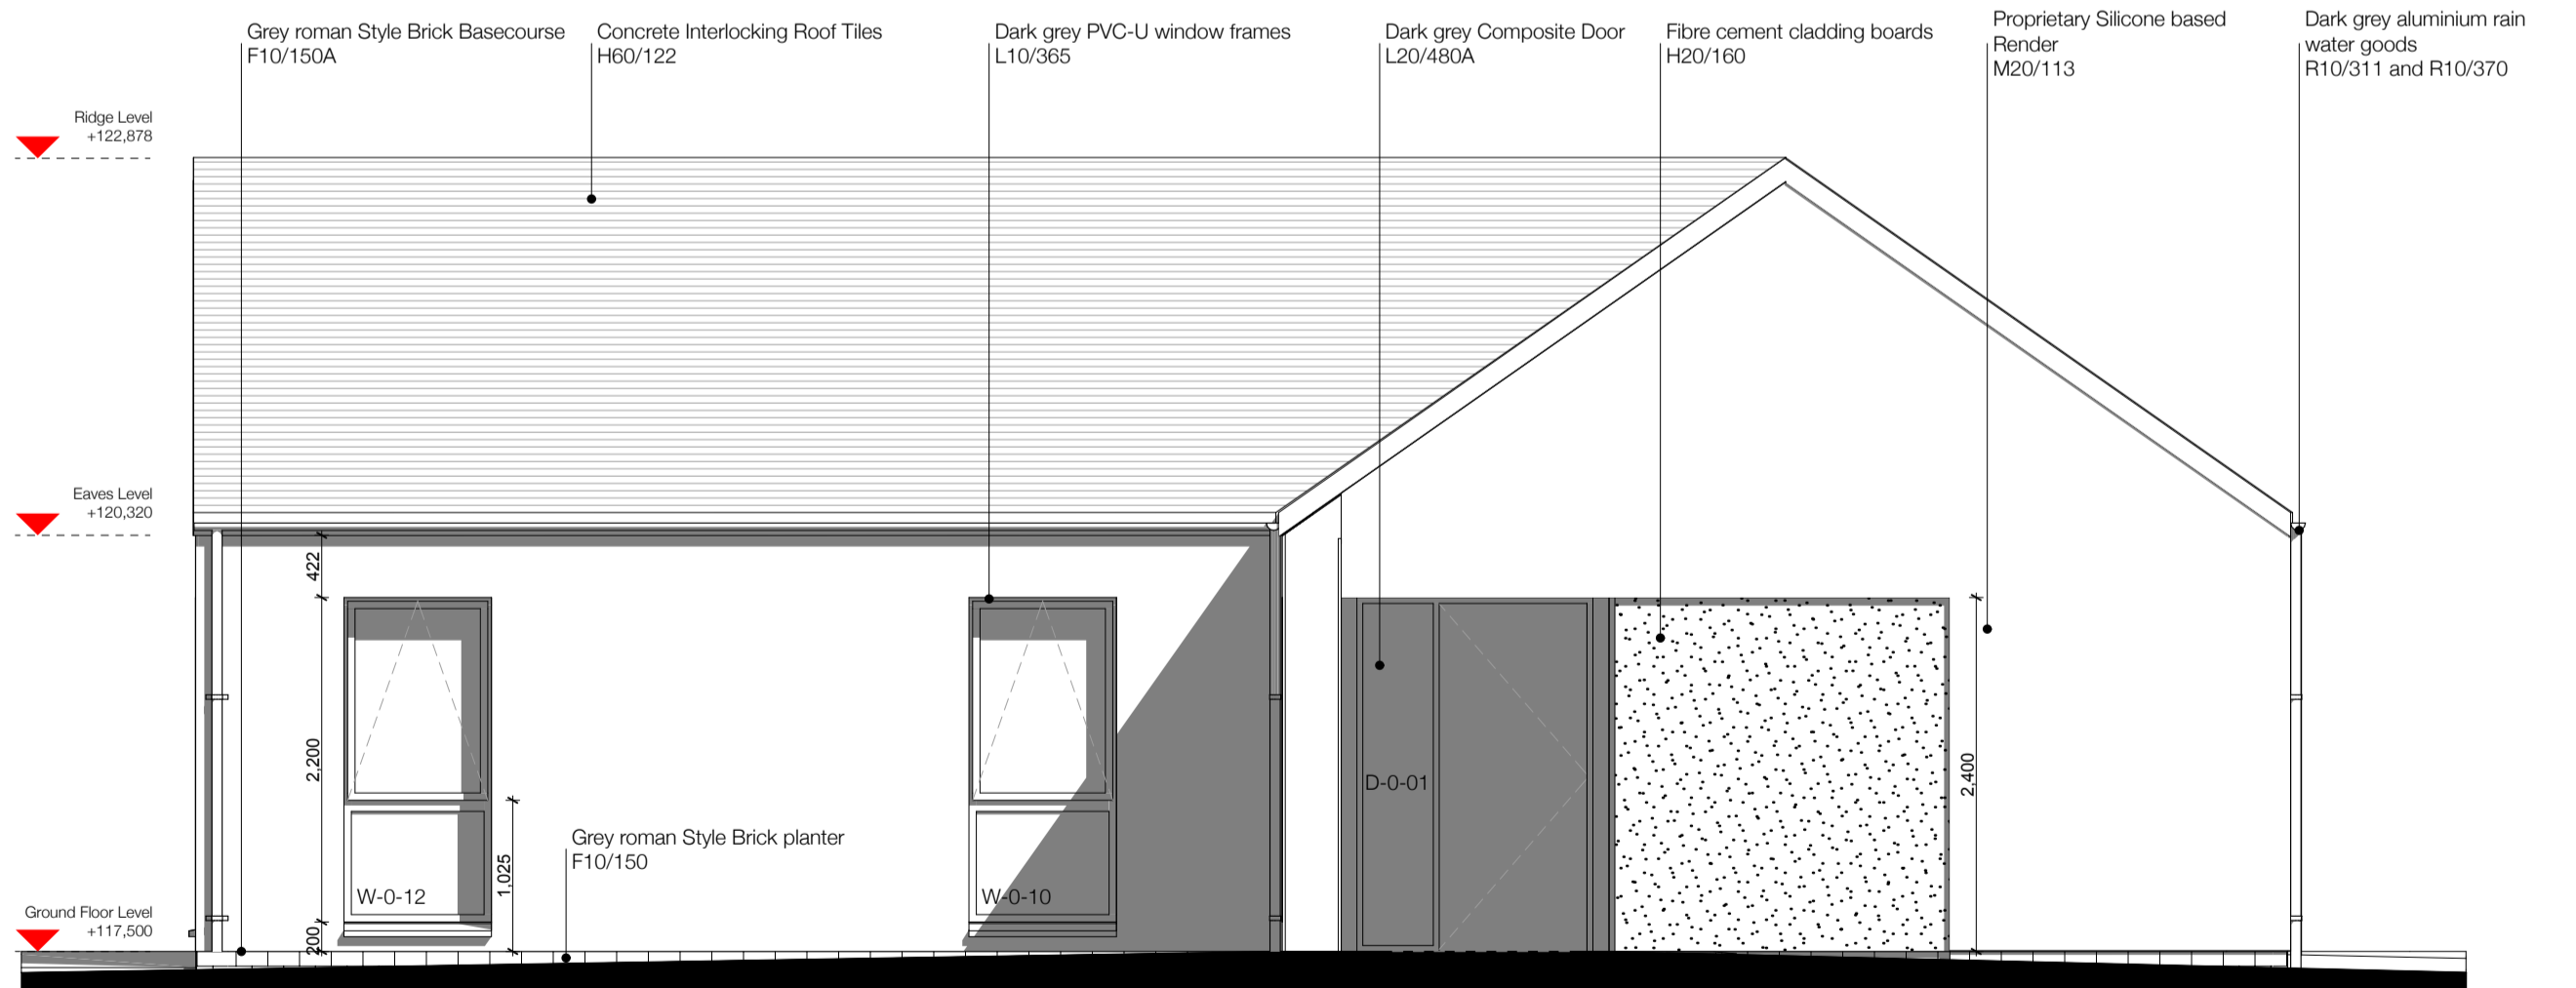

Proposed West Elevation  
1:50 @ A1

TO	Tender Issue	30.10.19	KM	DB
NO.	AMENDMENT	DATE	BY	CHECKED

Radius Housing

CLIENT  
6318 Radius Keady  
Tassagh Road, Keady

PROJECT  
Proposed Elevations

DRAWING	1:50	SCALE	DATE
6318-GA-004/T0	###	DRAWN	CHECKED

**HALL BLACK DOUGLAS**  
Architects  
152 Alberbridge Road  
Belfast BT5 4GS

hallblackdouglas.com  
028 9045 0681