


Roof=11.24

LABURN

Ridge=10.50  
Eaves=8.53


KEEP CLEAR

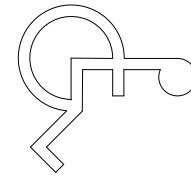

KEEP CLEAR

Ridge=10.12  
Eaves=8.80

Ridge=14.14  
Eaves=11.34

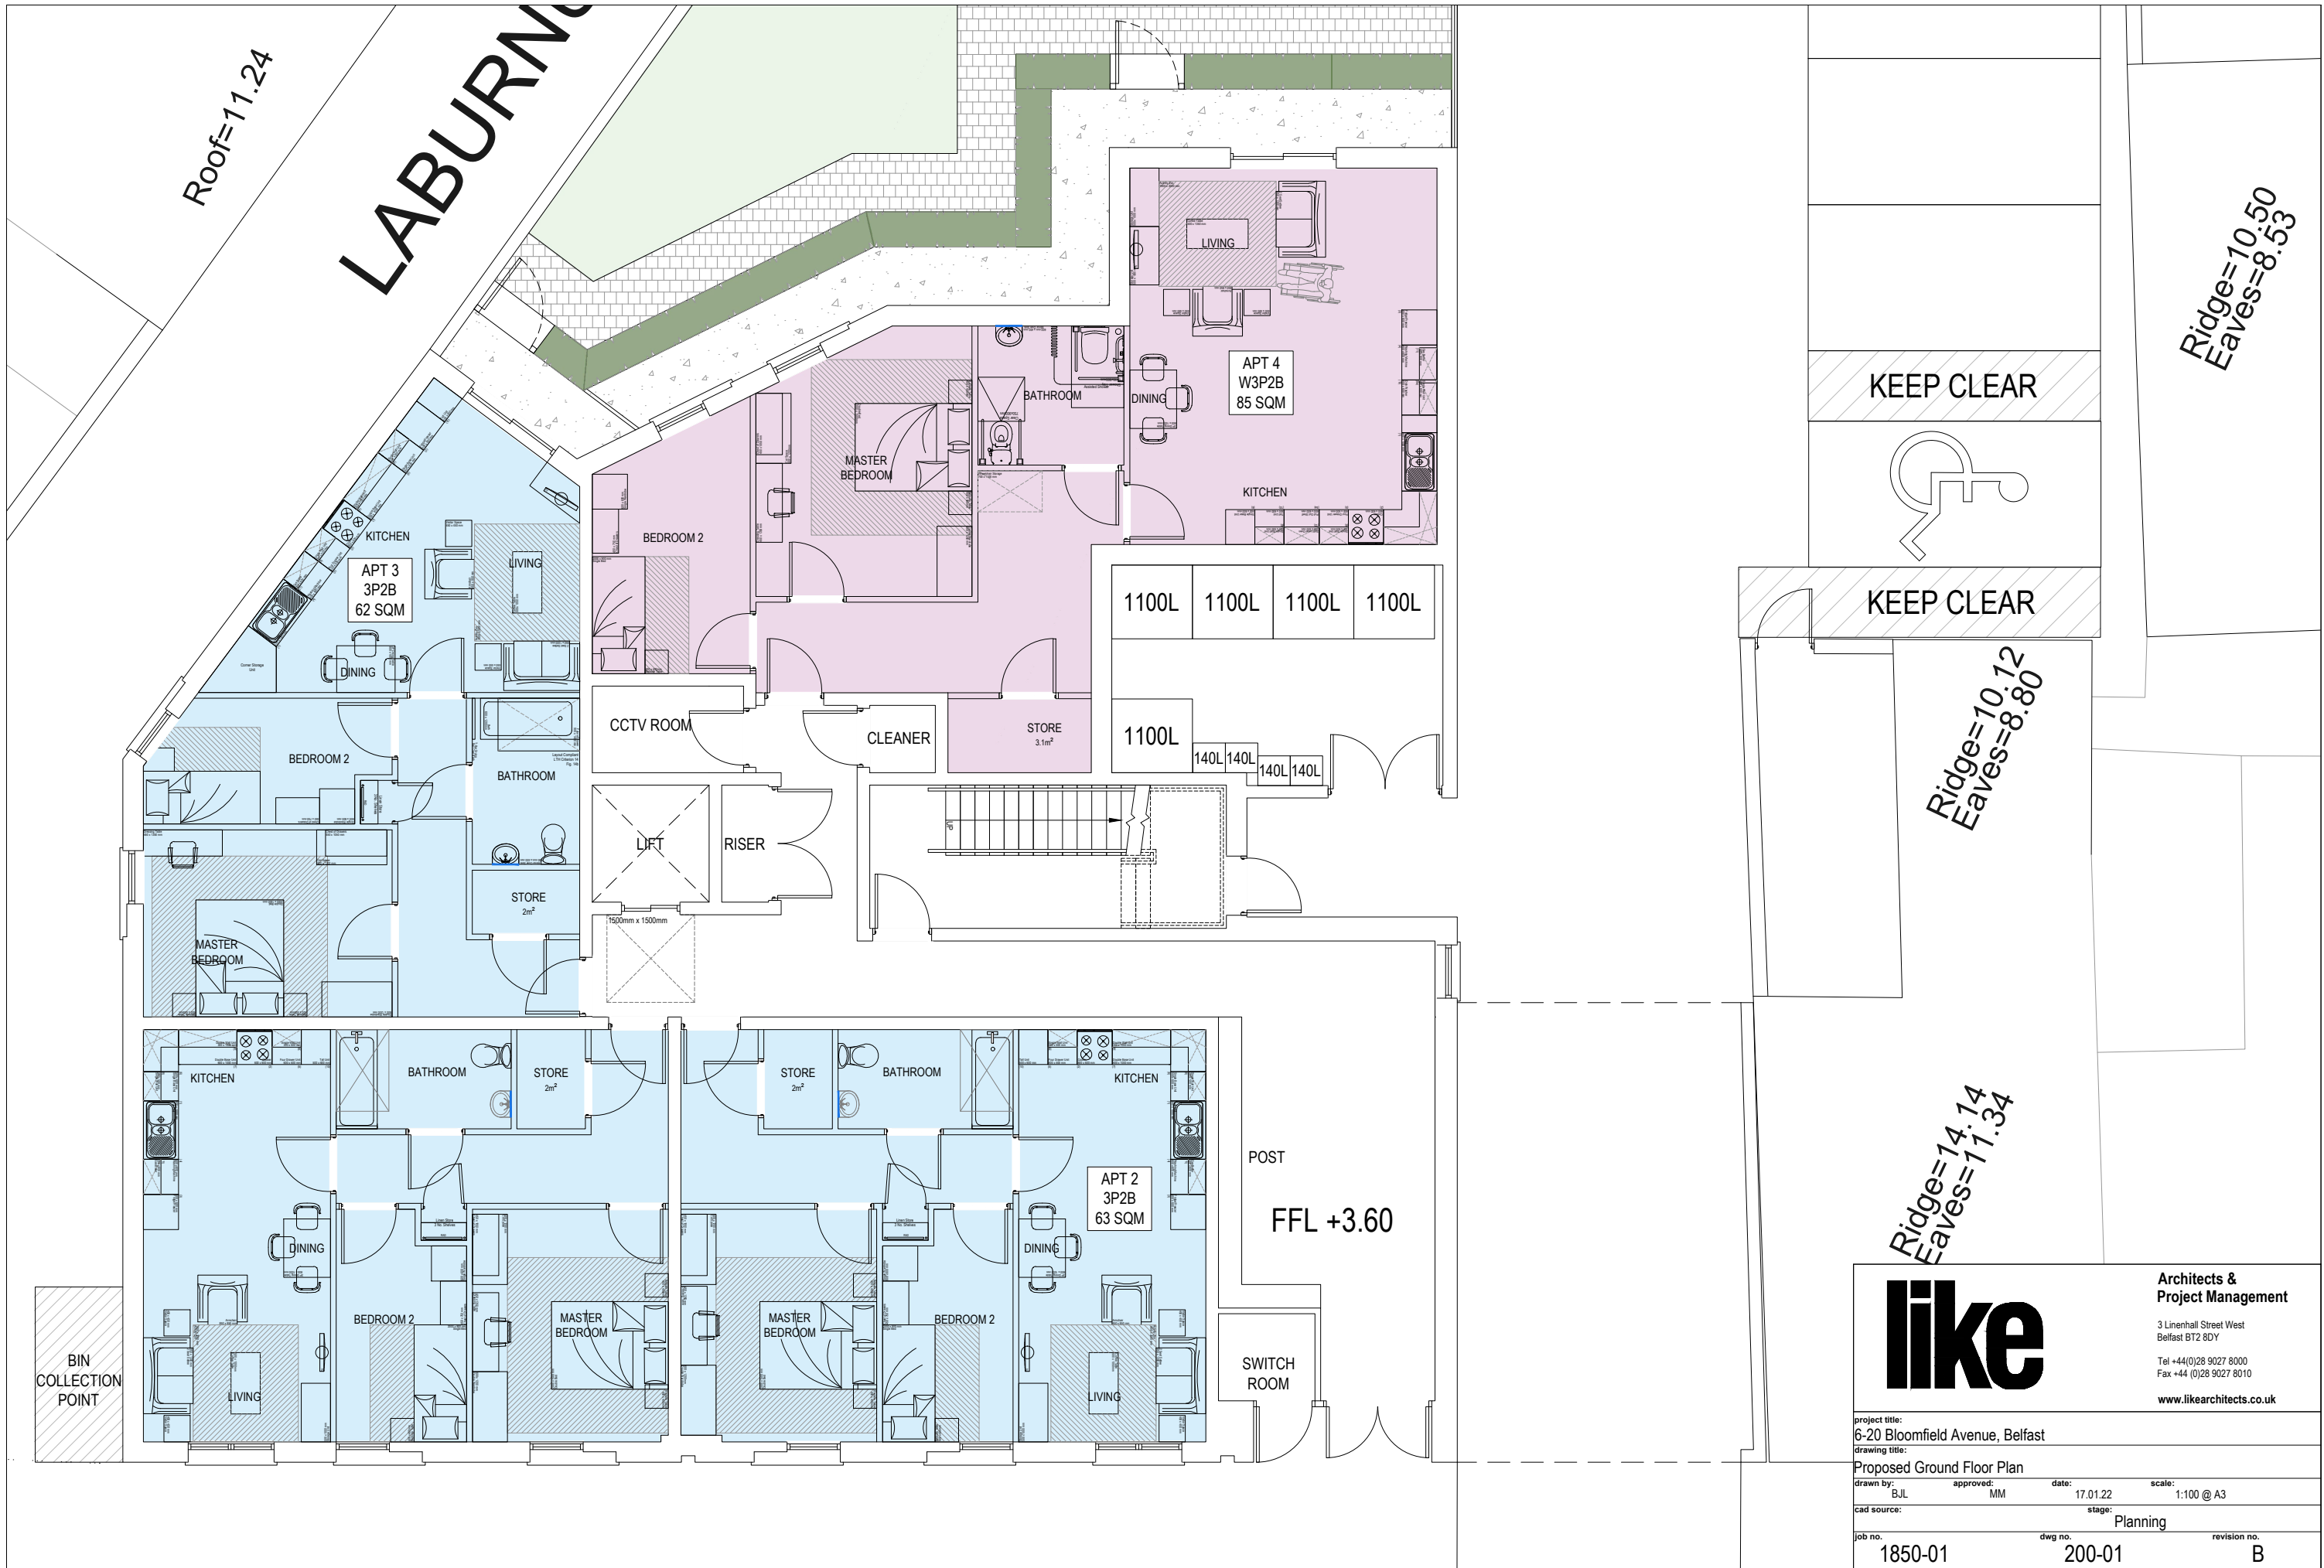

BIN COLLECTION POINT

POST  
FFL +3.60

SWITCH ROOM

**like**

Architects & Project Management

3 Linenhall Street West  
Belfast BT2 8DY  
Tel +44(0)28 9027 8000  
Fax +44 (0)28 9027 8010

www.likearchitects.co.uk

project title:  
6-20 Bloomfield Avenue, Belfast

drawing title:  
Proposed Ground Floor Plan

drawn by: B.J.L. approved: MM date: 17.01.22 scale: 1:100 @ A3

cad source: stage: Planning

job no. 1850-01 dwg no. 200-01 revision no. B