

FIRST FLOOR PLAN



scale 1:100



SITE SECTIONAL ELEVATION (A-A)

scale 1:200

MATERIALS
 EXTERNAL WALLS - RED/BUFF BRICK
 WINDOWS & DOORS - uPVC DOUBLE GLAZED.
 ENTRANCE DOORS - TIMBER
 RAIN WATER GOODS - uPVC (COLOUR BLACK).
 ROOF - TILES (THRUTONE SLATE COLOUR BLACK)
 RECESSED TOP FLOOR - PELICOLOR (COLOUR GREY)
 DORMER WINDOWS - RED BRICK & TILES (THRUTONE SLATE COLOUR BLACK)

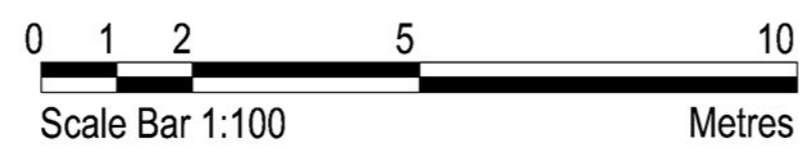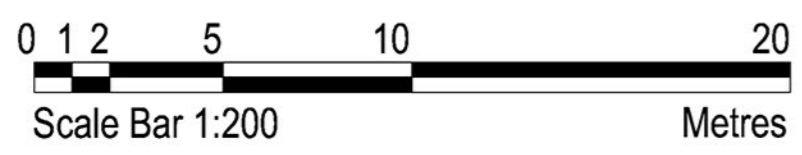

PLANNING

revision: Rev A: Building adjusted to reflect NREHA requirements AUG 21	client: NEWPARK HOMES	project no: 21/17	date: JUN '21	scale: 1/100 @ A1	McGIRR ARCHITECTS LTD architecture + interiors 670 Ravenhill Road BELFAST BT6 0BZ T 028 9064 8880 F 028 9064 8881 E info@mcgirrarchitects.com
	project: APARTMENT DEVELOPMENT AT AND TO THE REAR OF Nos 41-45 TATES AVENUE	drawing no: L04	revision: A		
	drawing title: FIRST FLOOR PLAN SITE SECTIONAL ELEVATION (A-A)	All rights reserved. All drawings and written material remain copyright of McGirr Architects Ltd. No part of this drawing may be reproduced, stored or distributed without written consent of the architect.			