


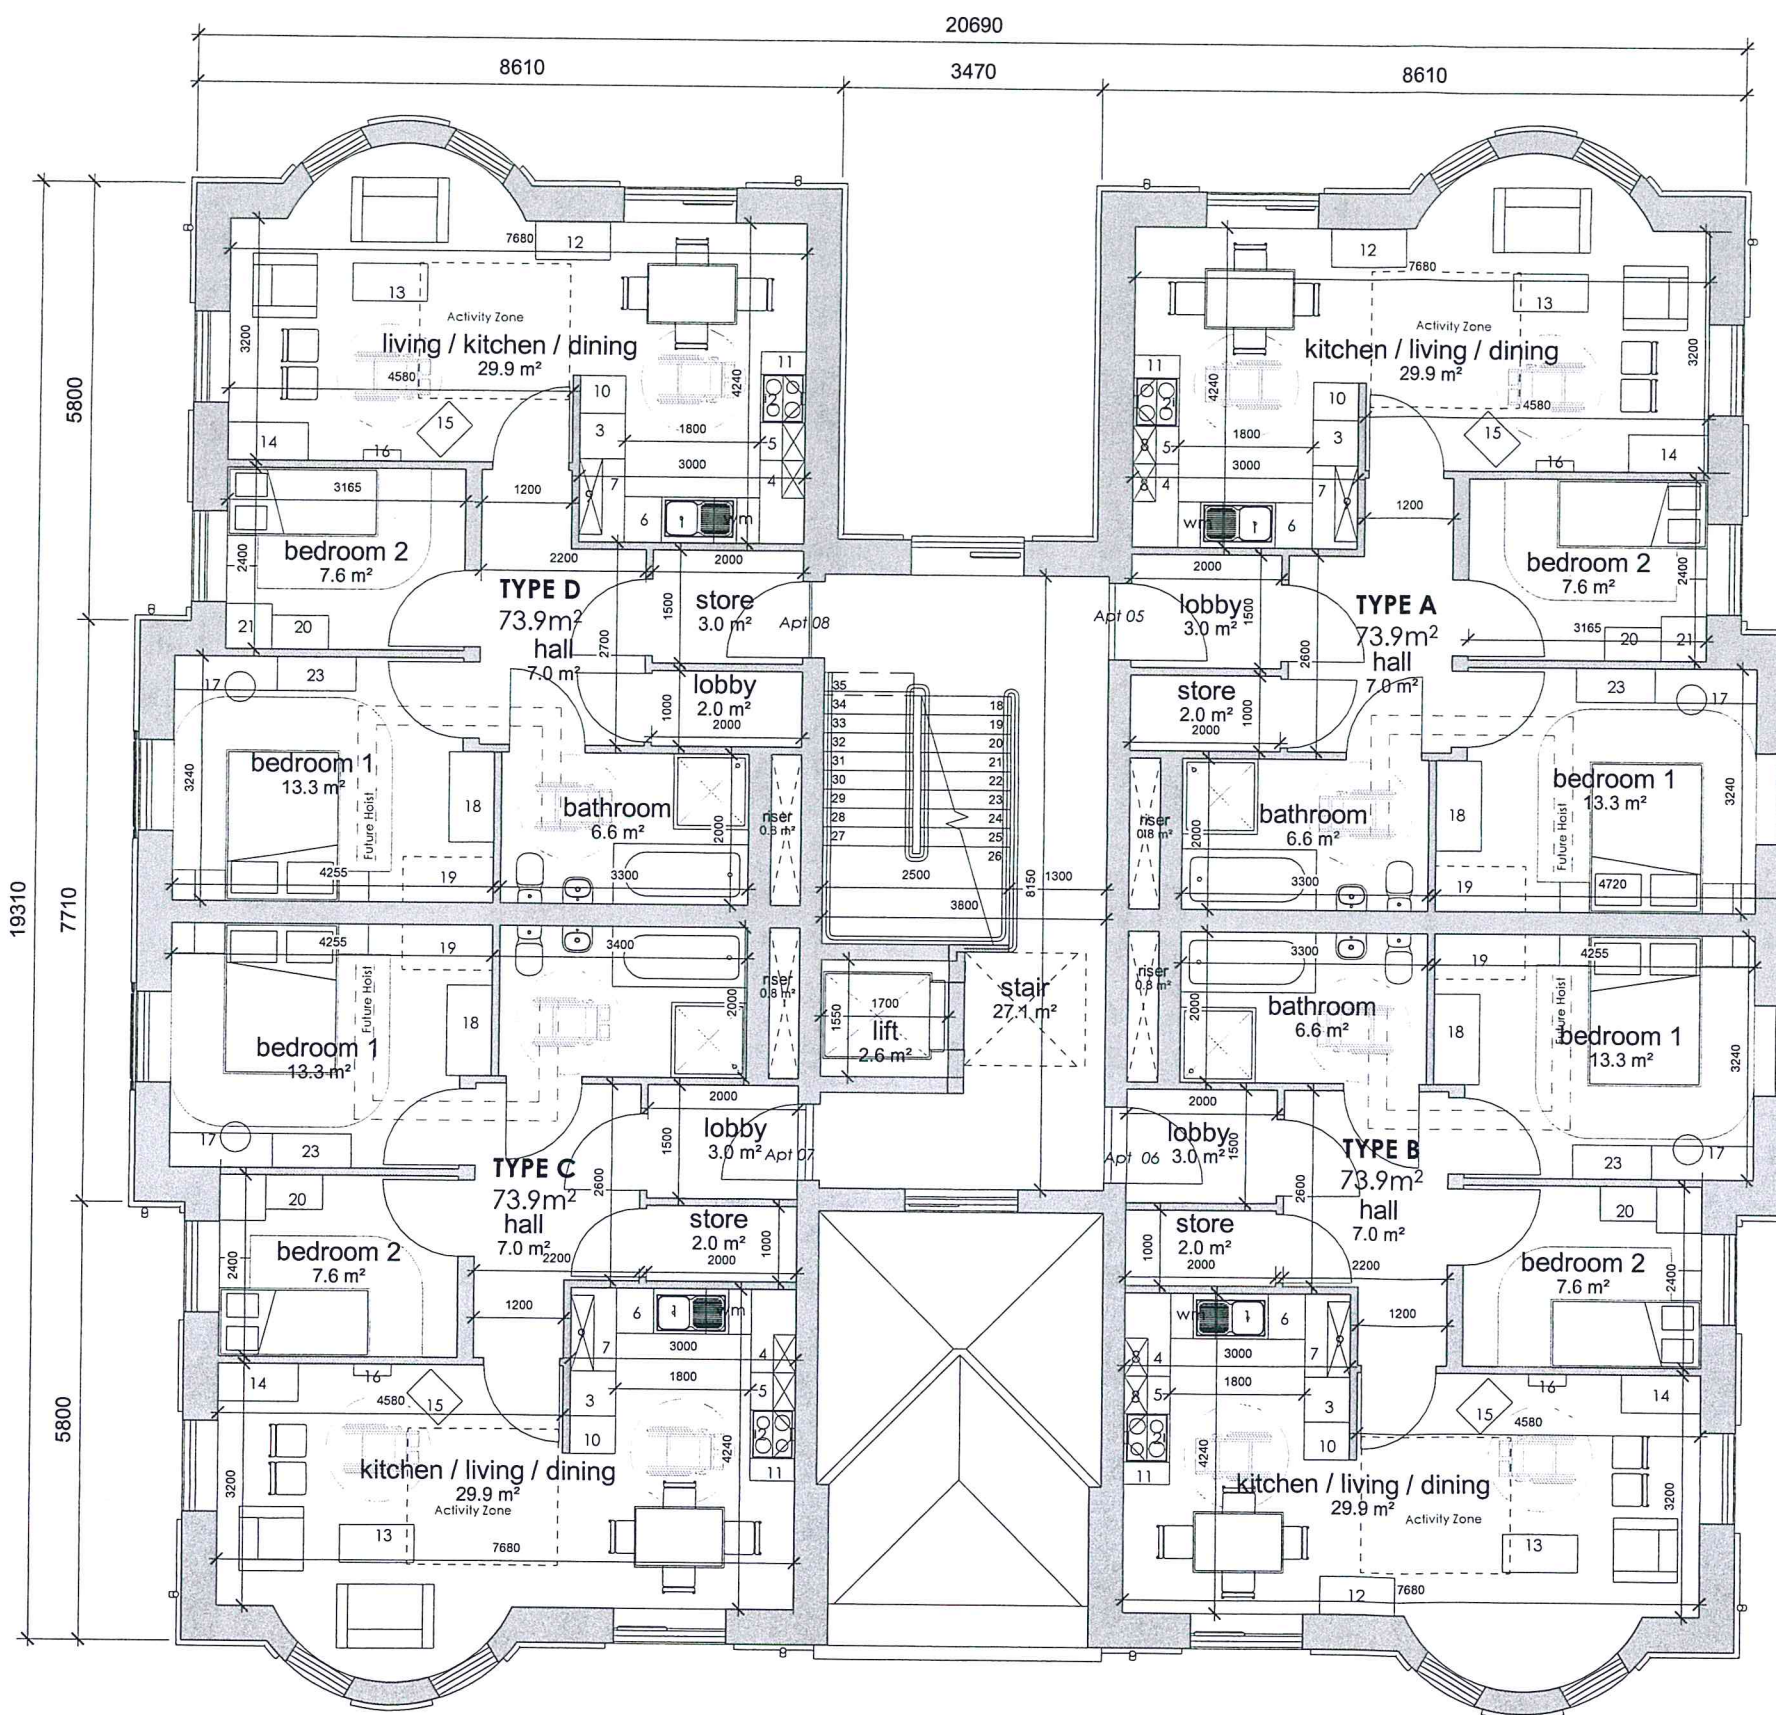

01 FIRST FLOOR
1 : 100

REVISION SCHEDULE

REV	DATE	DESCRIPTION
-----	------	-------------

1	29.09.20	External Dimensions added
---	----------	---------------------------

LA10/20/0950

Fermanagh and Omagh District Council
Drawing Number 02

Apartment Type Schedule
Type A: 1, 5, 9
Type B: 2, 6, 10
Type C: 3, 7, 11
Type D: 4, 8, 12

Furniture Schedule

- Sink Unit
- Cooker
- Fridge/Freezer
- Future Appliance Unit
- (500) Drawer Set
- (500) Base Unit
- (1000) Base Unit
- (500) Wall Unit
- (1000) Wall Unit
- Tall Unit
- 30 Litre Recycling Unit
- Washing Machine
- Storage Unit
- Coffee Table
- PC Desk
- TV
- Focal Point
- Dressing Table & Stool
- Double Wardrobe
- Future Cot Space
- Chest of Drawers (450x750mm)
- Single Wardrobe
- Chest of Drawers (450 x 1050mm)

Revision P2 Date 27/08/2020 Drawn By RG

SEE REVISIONS LIST ABOVE

Revision P1 Date 27/08/2020 Drawn By RG

SEE REVISIONS LIST ABOVE

Revision 01 Date 12/08/2020 Drawn By LM

First Issue

The use of this data by the recipient acts as an agreement of the following statements. Do not use this data if you do not agree with any of the following statements:- All drawings are based upon site information supplied by third parties and as such their accuracy cannot be guaranteed. All features are approximate and subject to clarification by a detailed topographical survey, statutory service enquiries and confirmation of the legal boundaries. Do not scale the drawing, use figured dimensions in all cases, check all dimensions on site. Report discrepancies in writing to Gravity Architects before proceeding.

Status

Planning Drawings

Project

NI356
Woodbrook Hall Apartments, Omagh

Drawn

First Floor Plan

Project Drawing

NI356 NI356-GA-00-00-DR-A-101-P2

Scale at

1 : 100 LM