



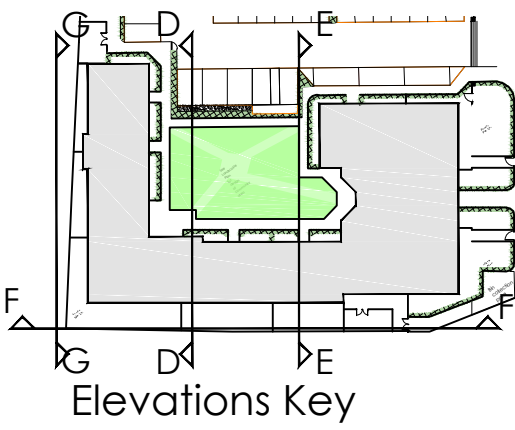

Courtyard Elevation DD
Block A

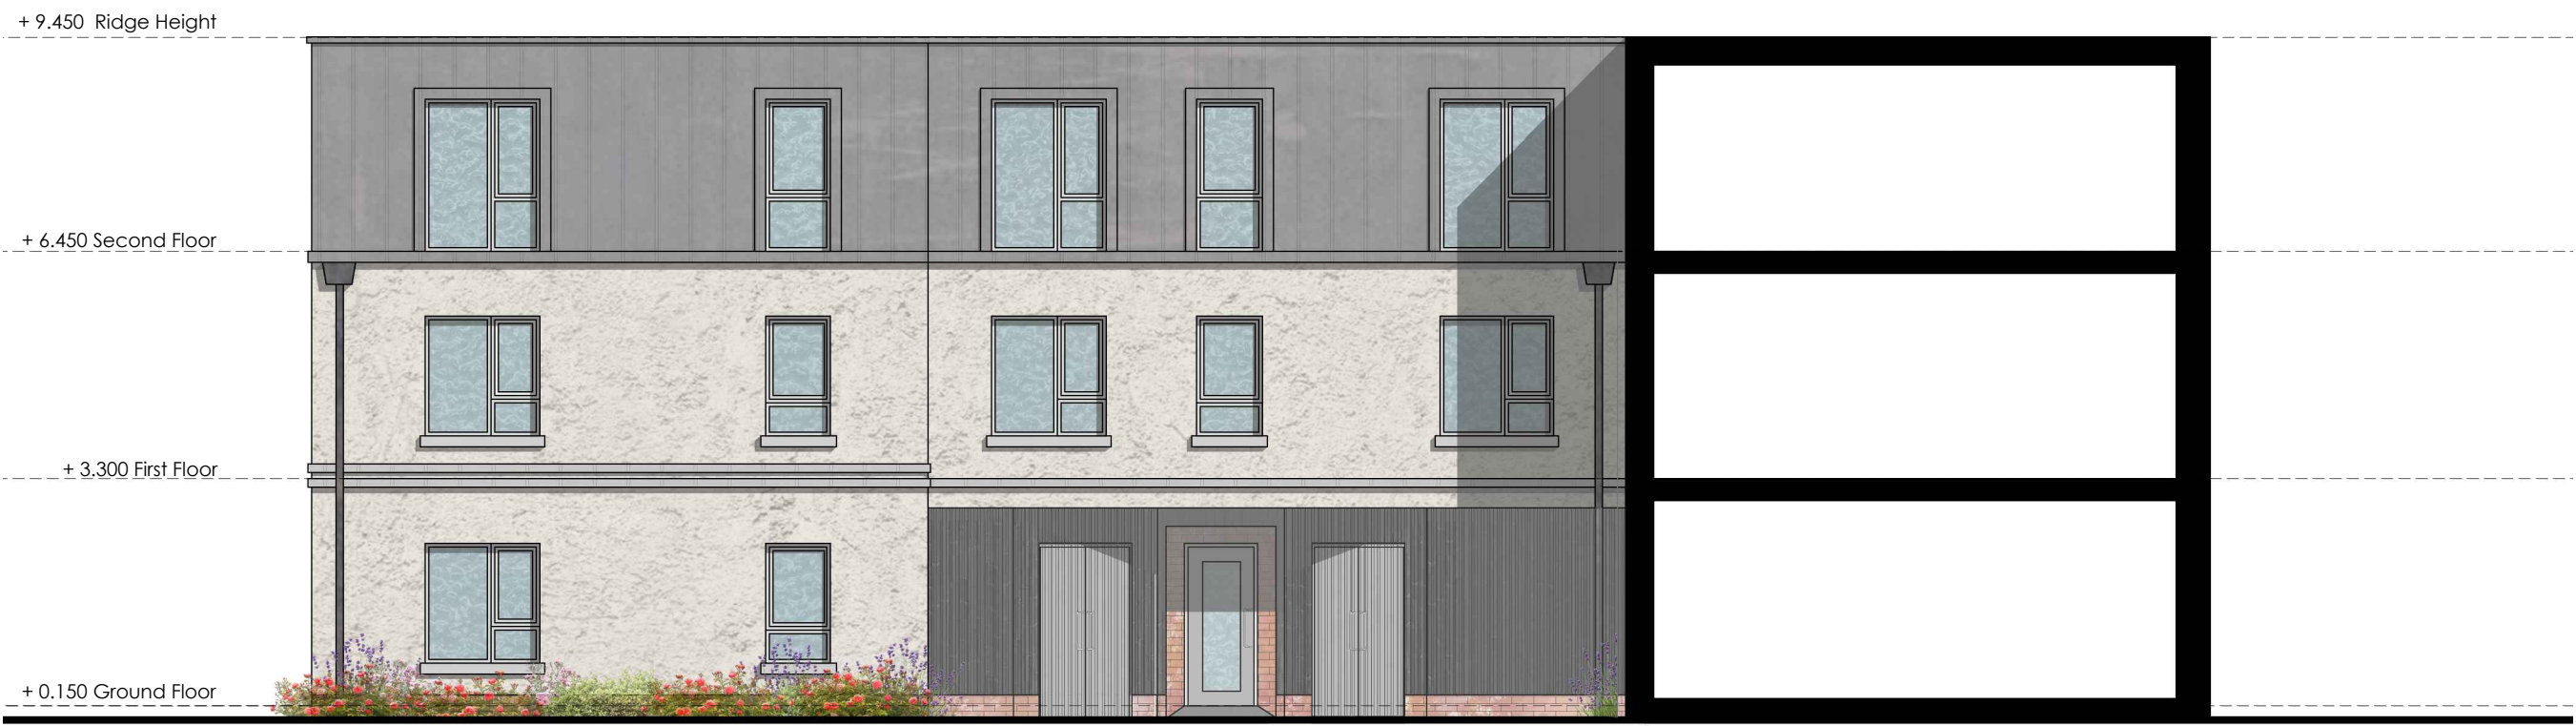

Courtyard Elevation EE
Block A



Rear Elevation FF
Block A

- Finishes:
- Roof:
- Concrete roof tiles- grey in colour
 - Single ply membrane/ cladding to flat roof
 - Soffits/Facias to be uPVC
 - Gutters to be seamless aluminium
 - RWP to be uPVC
- Openings:
- uPVC windows with feature cladding/brick detailing as shown
 - Composite doors
- Walls:
- Select facing brick
 - Precast/cast stone detailing as shown
 - Through coloured render- off white in colour
 - Feature brick detailing as shown
 - Feature metal cladding- grey in colour



Side Elevation GG
Block A

REVISIONS		
REV.	DESCRIPTION	BY D.
A	Revised for informal submission to planning	DH 18.1
B	Revised for informal submission to planning	DH 08.1
C	Revised for informal submission to planning	DH 03.1
D	Revisions from planning comments	onckf:17

CLIENT	
Blue Horizon Developments	
PROJECT	
Ladas Drive, Belfast	
DRAWING TITLE	
Proposed Elevations	
SCALE/S	
1:100 @ A1	
SITE AREA	
DATE	
17/04/25	
DRAWN BY	
CAP/DH	
DRAWING NUMBER	
3328-010-Apartment A-001-01	



APD Architects Ltd.
Darragh House
112 Craigdarraugh Road
County Down BT19 1UB

028 91852582
info@apdarchitectsdesign.com
apdarchitectsdesign.com