




front elevation

highlighted area denotes areas of safety glazing

provide min 1200mm wide paths at max 1:20 gradient to form level access to principle entrances, paths to terminate in 1200 x 900mm landings, paths and landings to have max 1:40 crossfall to aid drainage, provide linear drainage channel across opening



side elevation

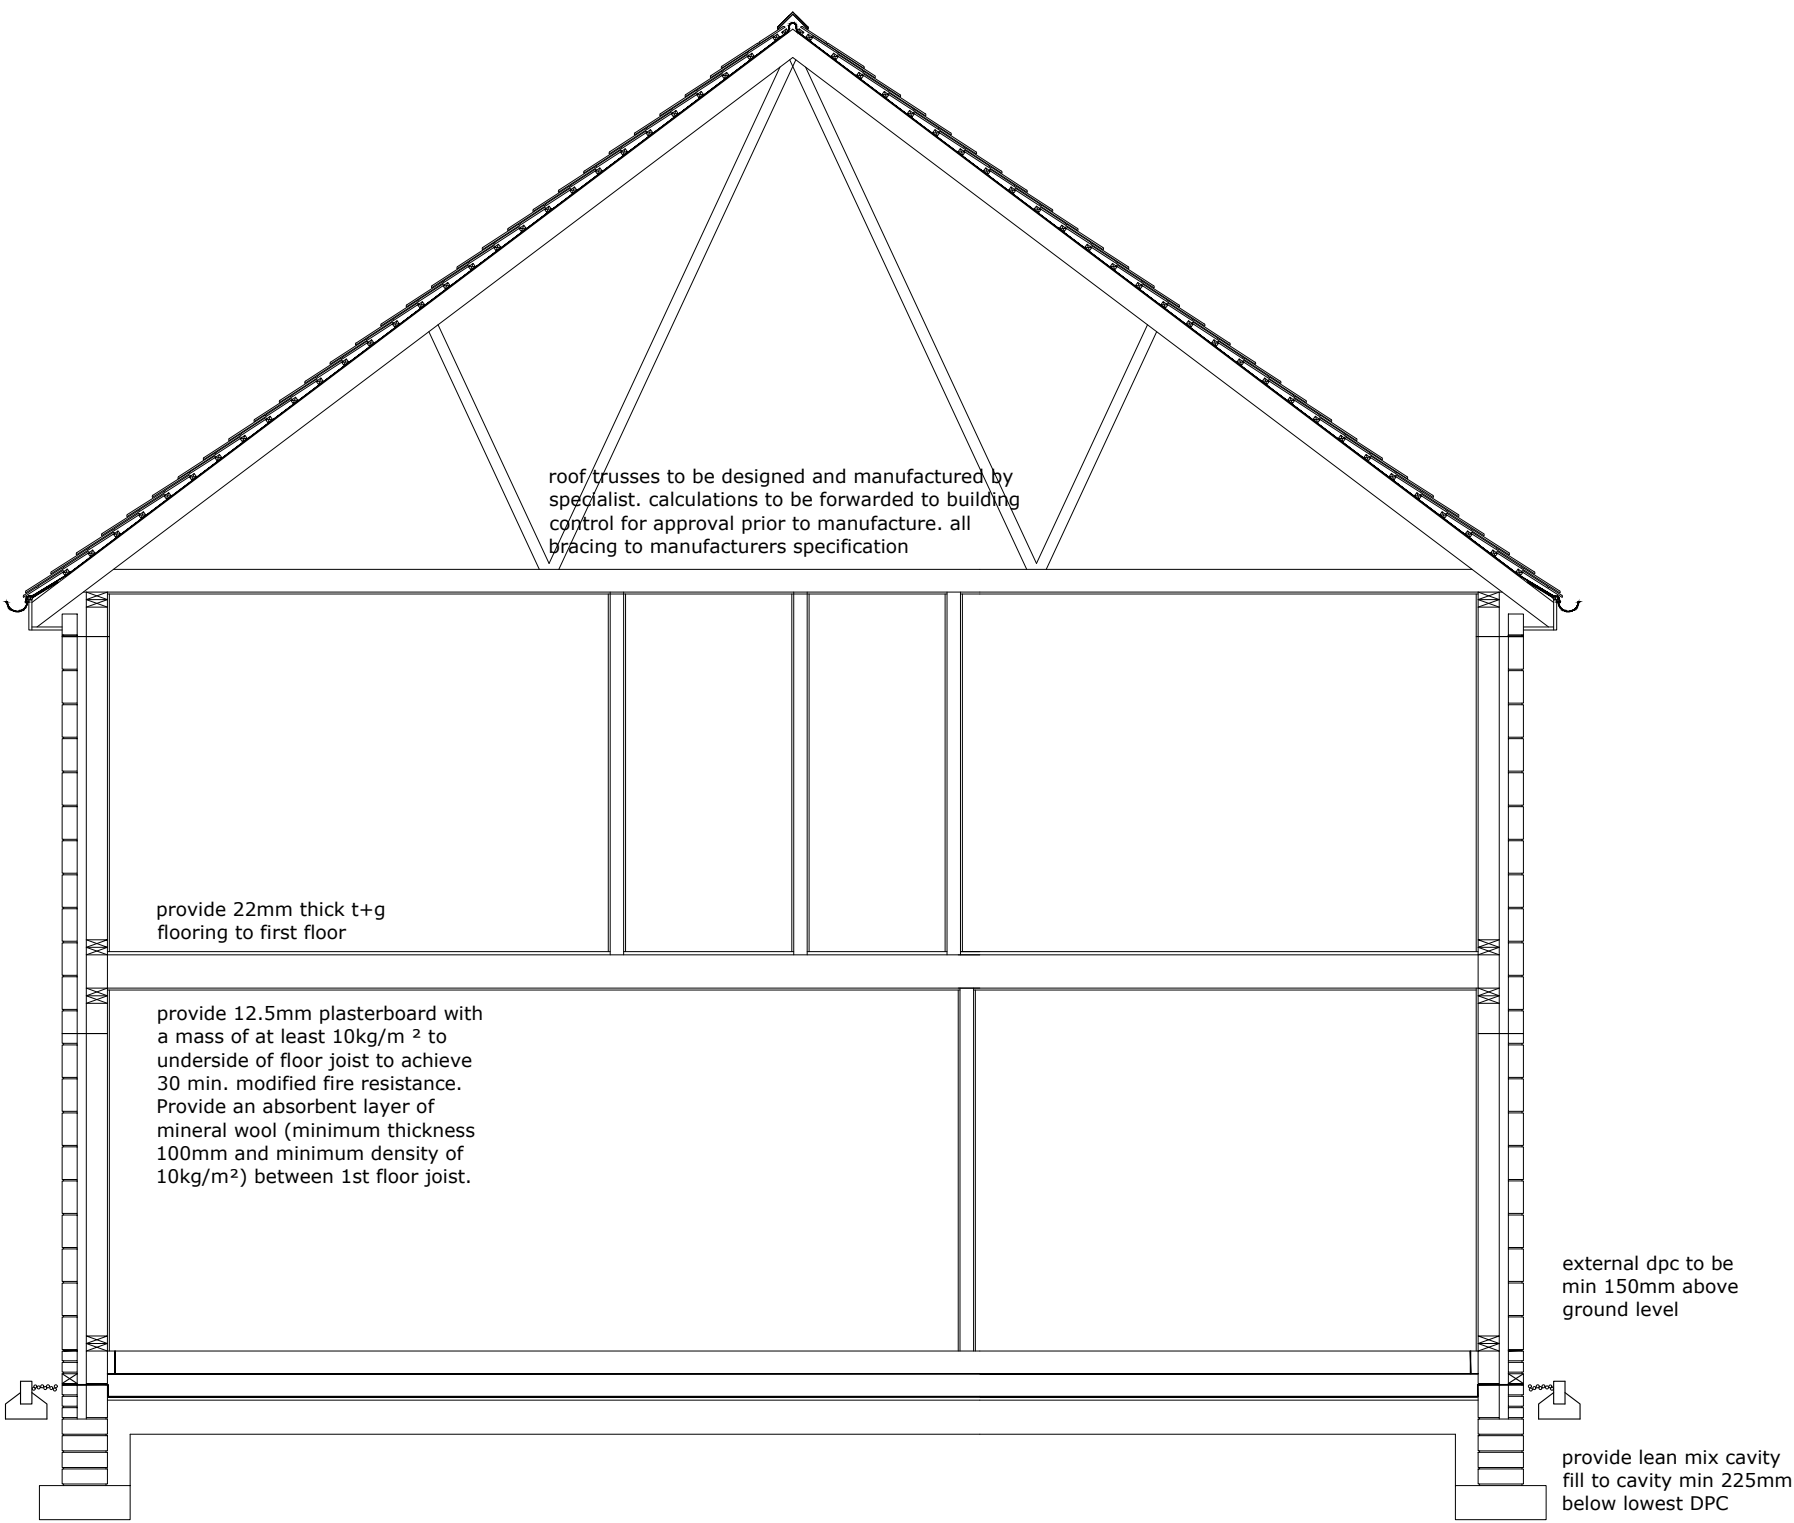

rear elevation



side elevation

the  
designworks  
studio

t/f. 028 3885 2724  
m. 07801 151 202  
info@thedesignworksstudio.com  
www.thedesignworksstudio.com

21 Annagora Road  
Portadown  
Co. Armagh  
BT62 4JE

project: Residential development at  
Ballyhenry lane  
Comber

title: House type 1 & 2 (plots 1 & 2)  
5 person / 3 bedroom  
elevations

drawing no: 1414 - HT1&2 - WD02    date: Sept 2021  
page/scale: A1 @ 1:50    drawn by: GO

this drawing, its design, content and concept are protected by copyright. it must not be copied or used by any third parties without our written permission