
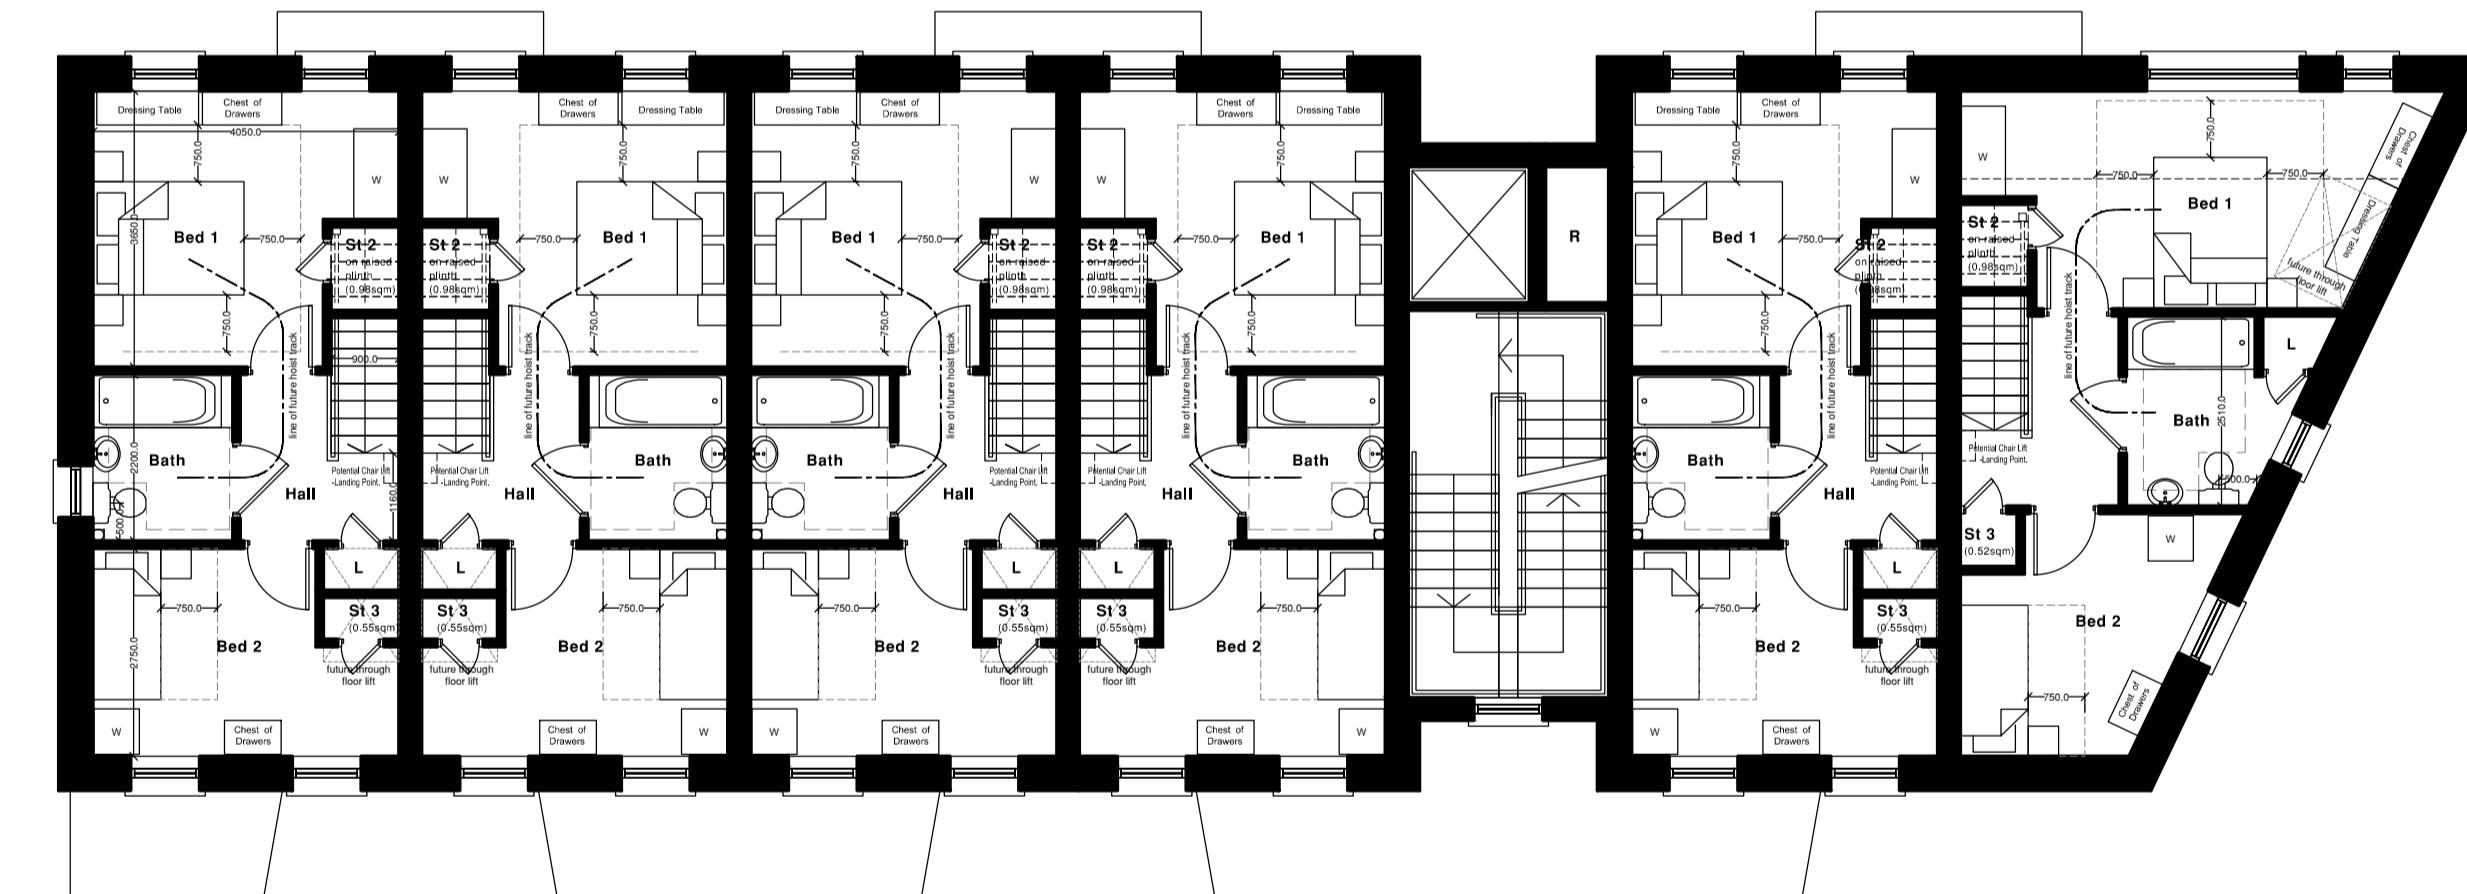
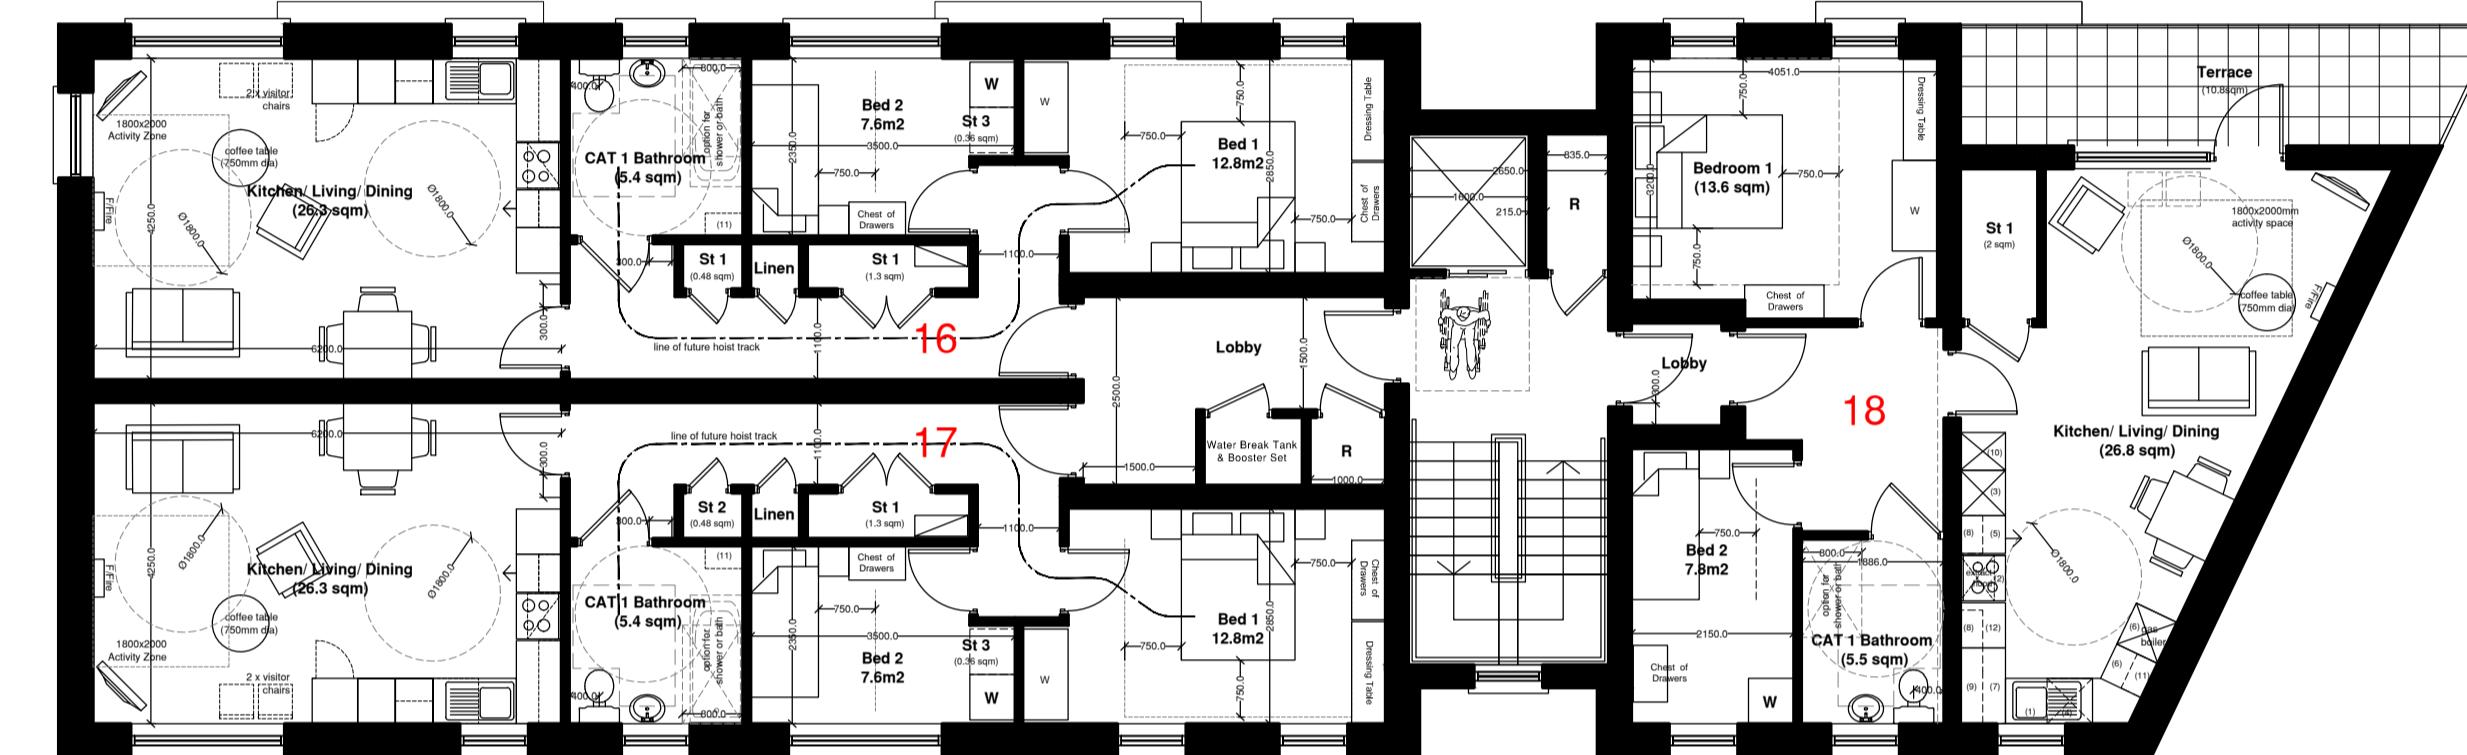
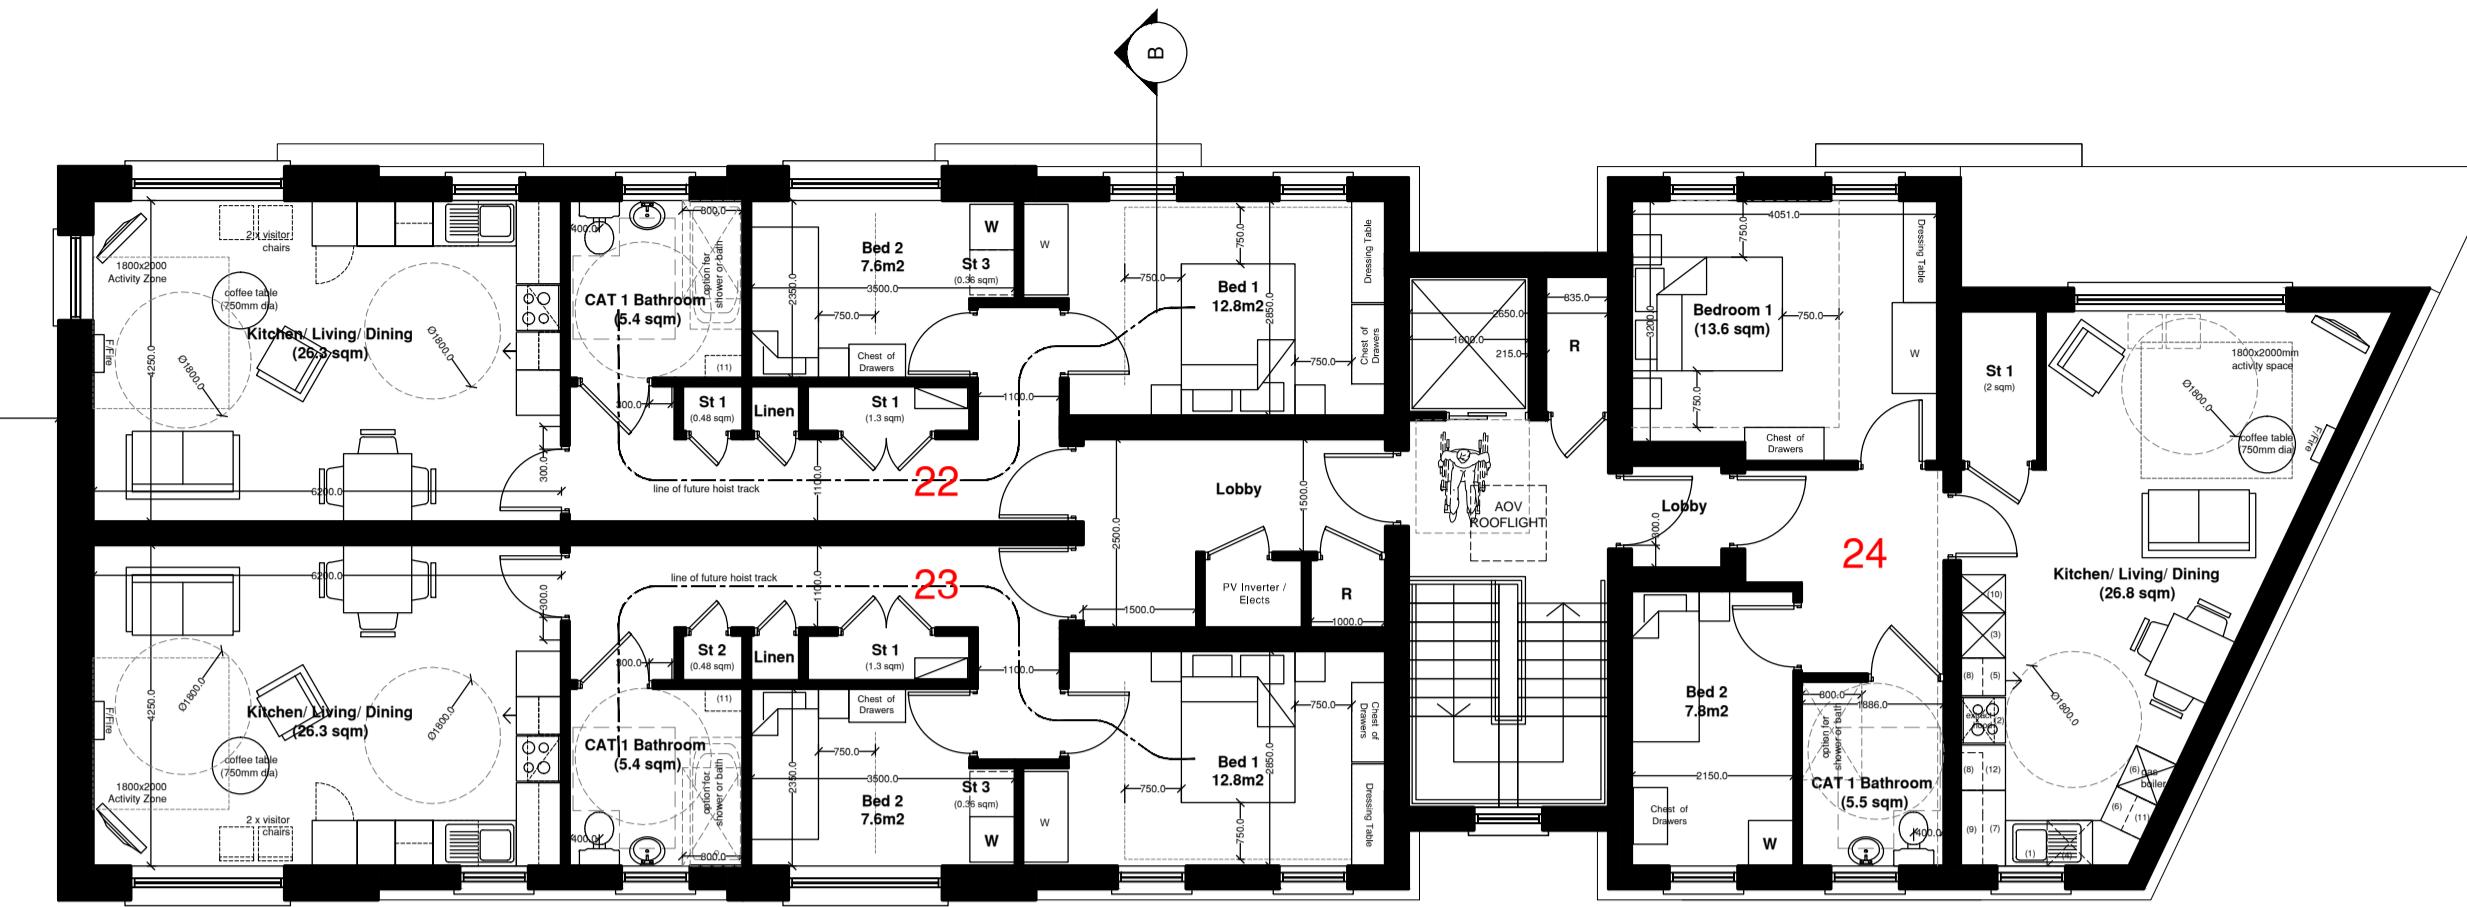
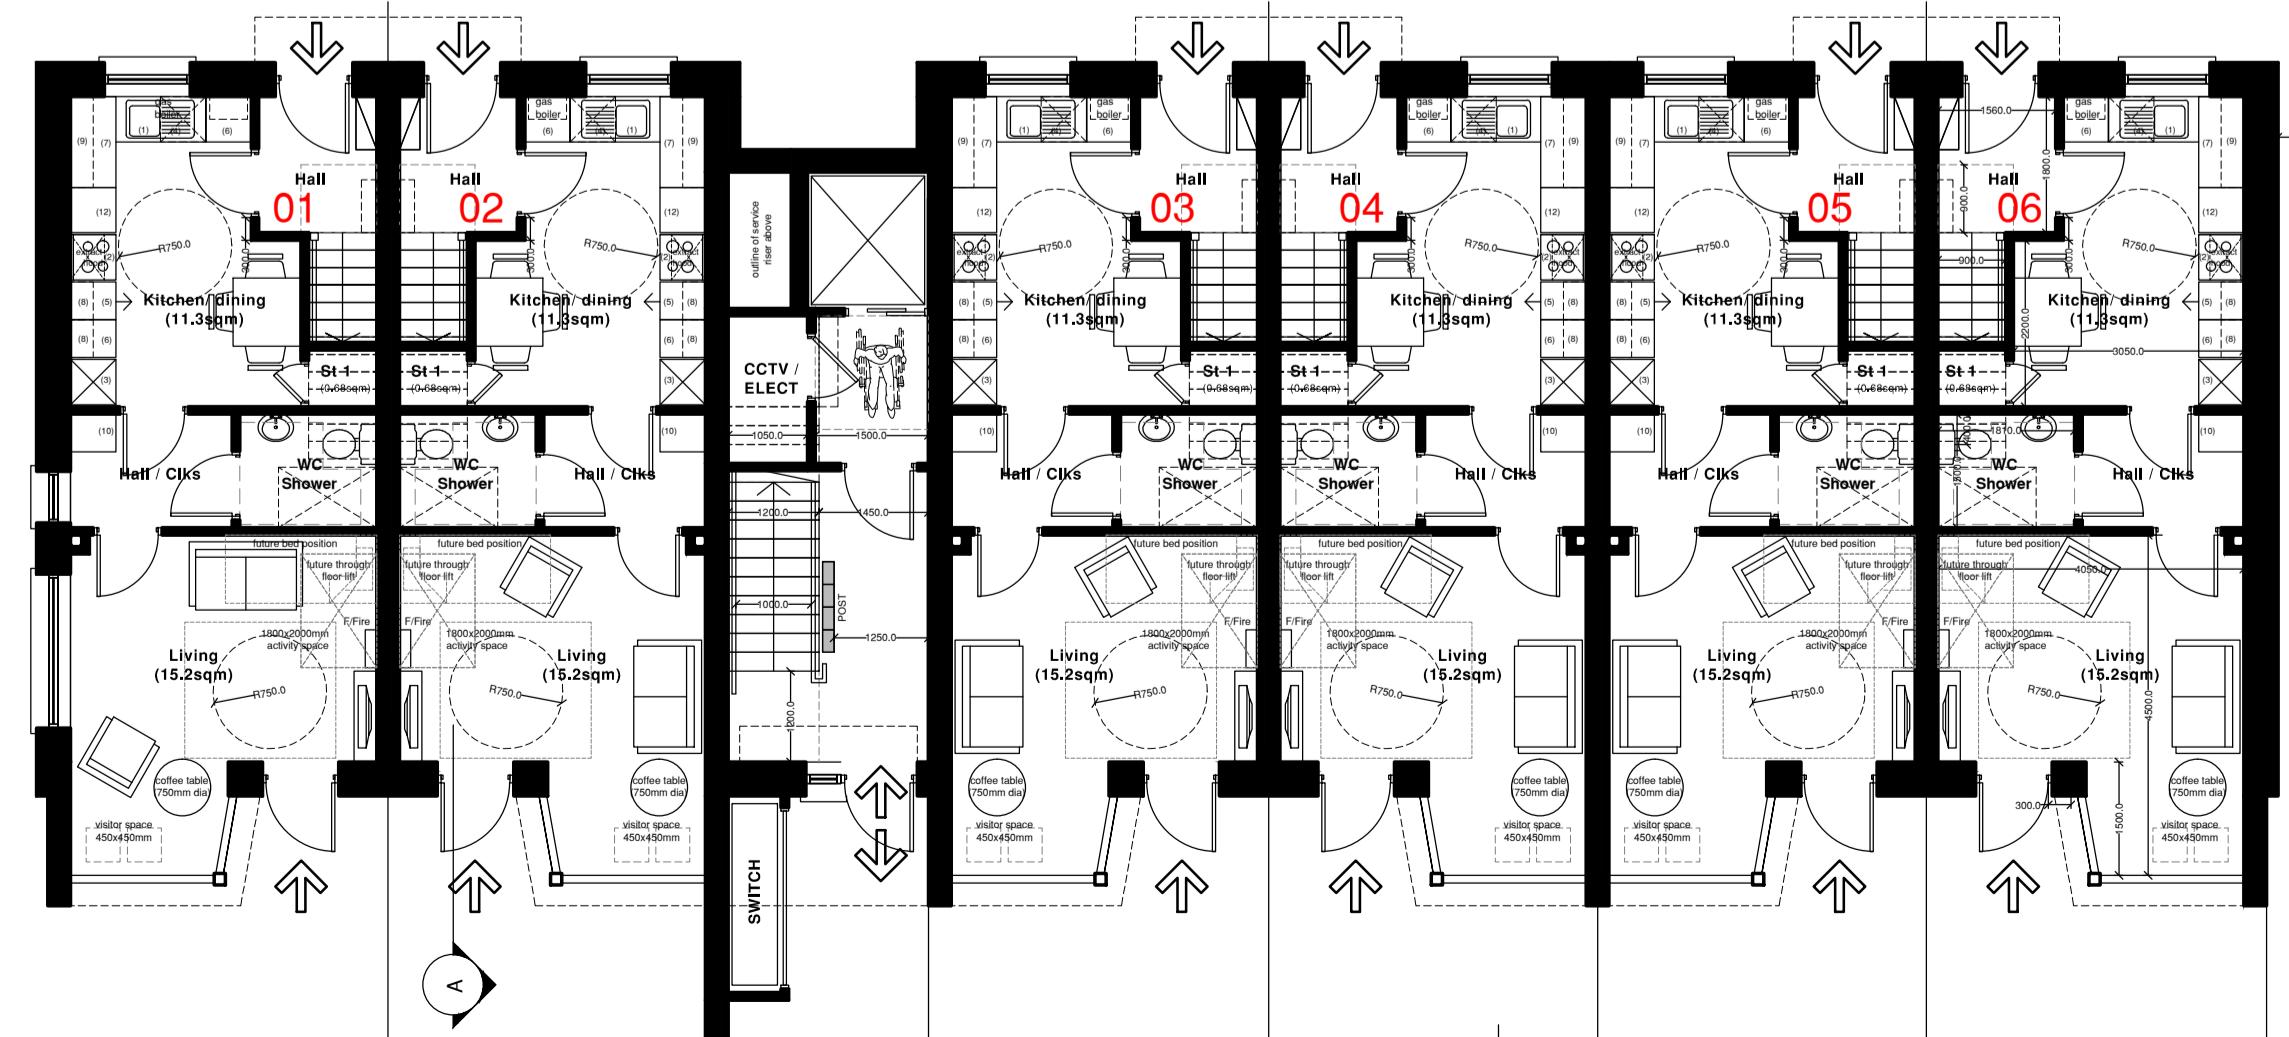
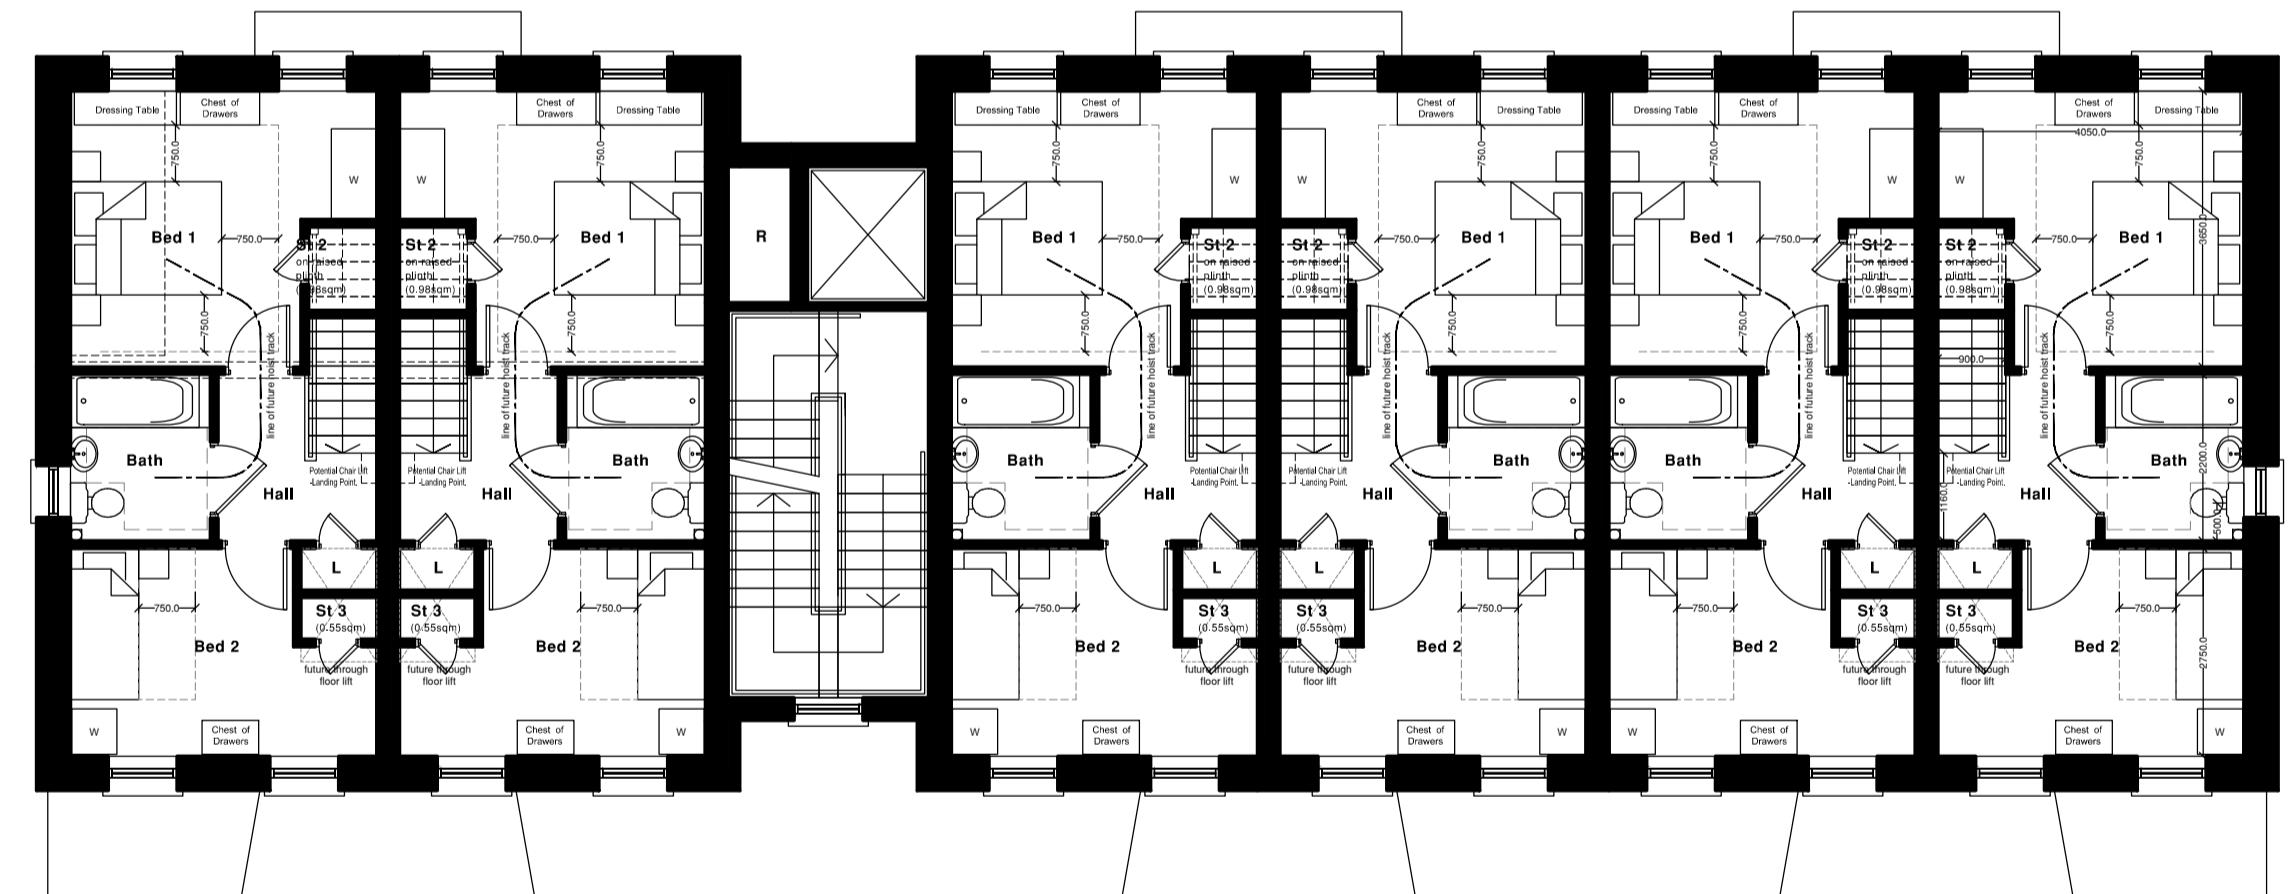
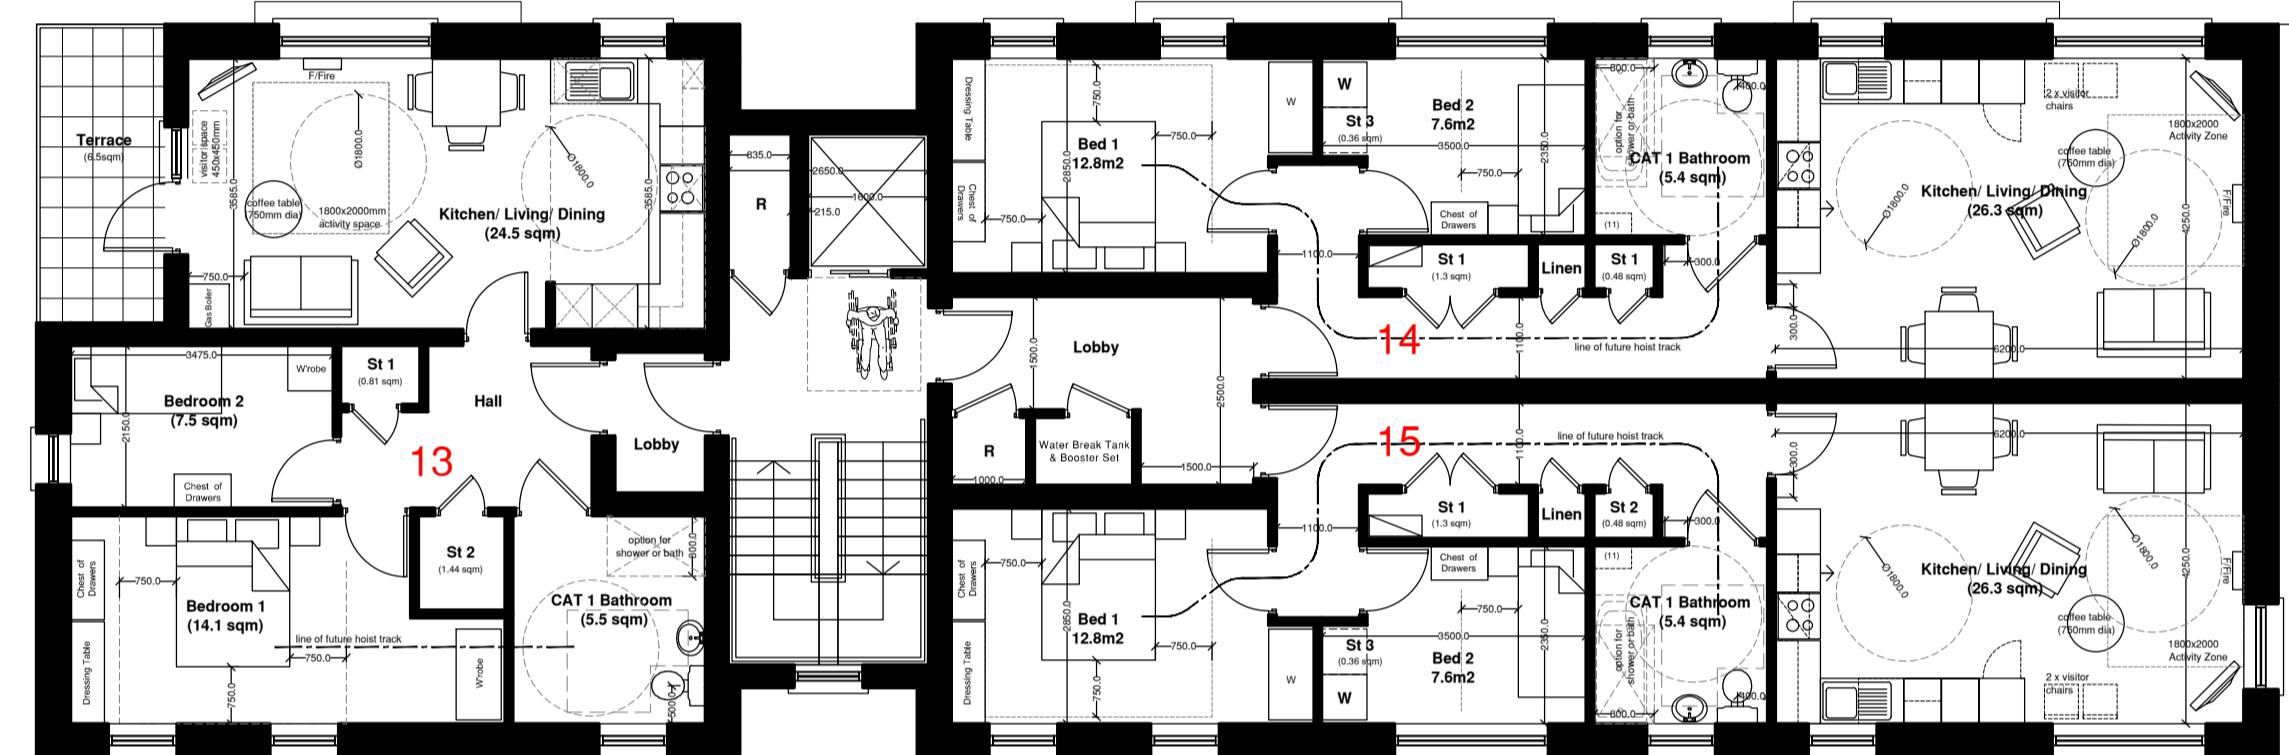


Block A

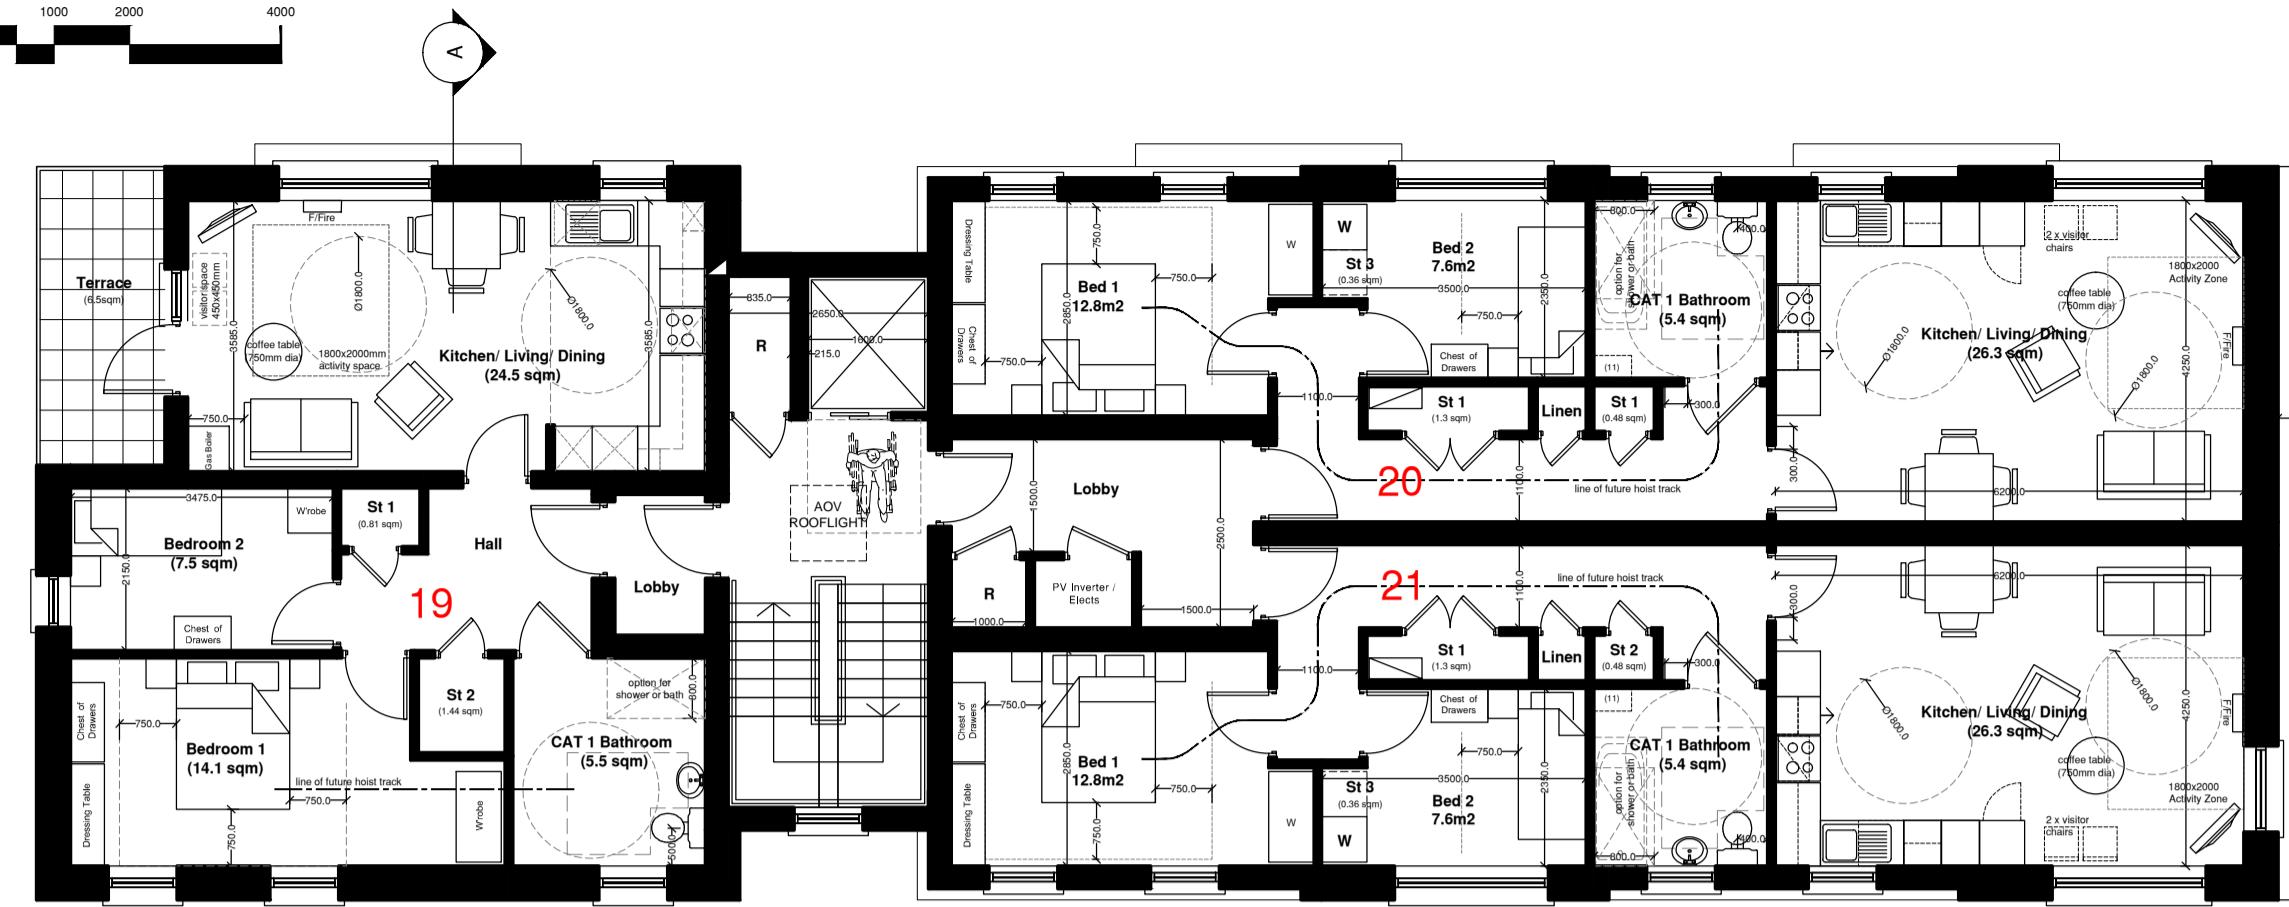

3rd

2nd

1st

G

NOTES

BLOCK A - Schedule of Accommodation			
Apt No.	Type	HAG (sqm)	Area (sqm)
1	3p/2b townhouse	70.75	74.2
2	3p/2b townhouse	70.75	74.2
3	3p/2b townhouse	70.75	74.2
4	3p/2b townhouse	70.75	74.2
5	3p/2b townhouse	70.75	74.2
6	3p/2b townhouse	70.75	74.2
7	3p/2b townhouse	70.75	74.2
8	3p/2b townhouse	70.75	74.2
9	3p/2b townhouse	70.75	74.2
10	3p/2b townhouse	70.75	74.2
11	3p/2b townhouse	70.75	74.2
12	3p/2b townhouse	70.75	76
13	3p/2b CAT 1	60.65	64.3
14	3p/2b CAT 1	60.65	66
15	3p/2b CAT 1	60.65	66
16	3p/2b CAT 1	60.65	66
17	3p/2b CAT 1	60.65	66
18	3p/2b CAT 1	60.65	64.1
19	3p/2b CAT 1	60.65	64.3
20	3p/2b CAT 1	60.65	60.0
21	3p/2b CAT 1	60.65	60.9
22	3p/2b CAT 1	60.65	60.9
23	3p/2b CAT 1	60.65	60.9
24	3p/2b CAT 1	60.65	64.1

REVISIONS

REV.	DESCRIPTION	BY DATE	CHK DATE
A	Windows updated to near elevation to suit designed elevations.	03.02.23 PT	03.02.23 PT
B	Updated as per client feedback and input from M&E and Structural team to plant level risers etc.	15.03.23 PT	15.03.23 PT
C	Section lines added	17.04.23 PT	17.04.23 PT
D	AMENDMENTS AS PER PLANNING COMMENTS DATED 30.06.23.	17.07.23 PT	17.07.23 PT
E	Area schedules and plan layouts updated to suit updated elevations as per planning comments.	27.07.23 PT	27.07.23 PT

PROJECT
Proposed D&B social housing development at 4 Letterkenny Road (formerly Foyle Road)

JOB No. 2316 WORKSTAGE 1-3 DRAWING No. 004 REVISION E

CLIENT GEDA LTD

DRAWING TITLE PROPOSED FLOOR PLANS BLOCK A

SCALE 1:100 at A1 DATE Jan/23 DRAWN PT CHECKED PT

BOYD PARTNERSHIP CHARTERED ARCHITECTS LLP Tel: 028 9046 1414