


PROPOSED SECOND FLOOR PLAN

PLAN KEY:

- 01. hall
- 02. bathroom
- 03. open plan kitchen dining living space
- 04. bedroom
- 05. ensuite
- 06. lift shaft
- 07. common corridor

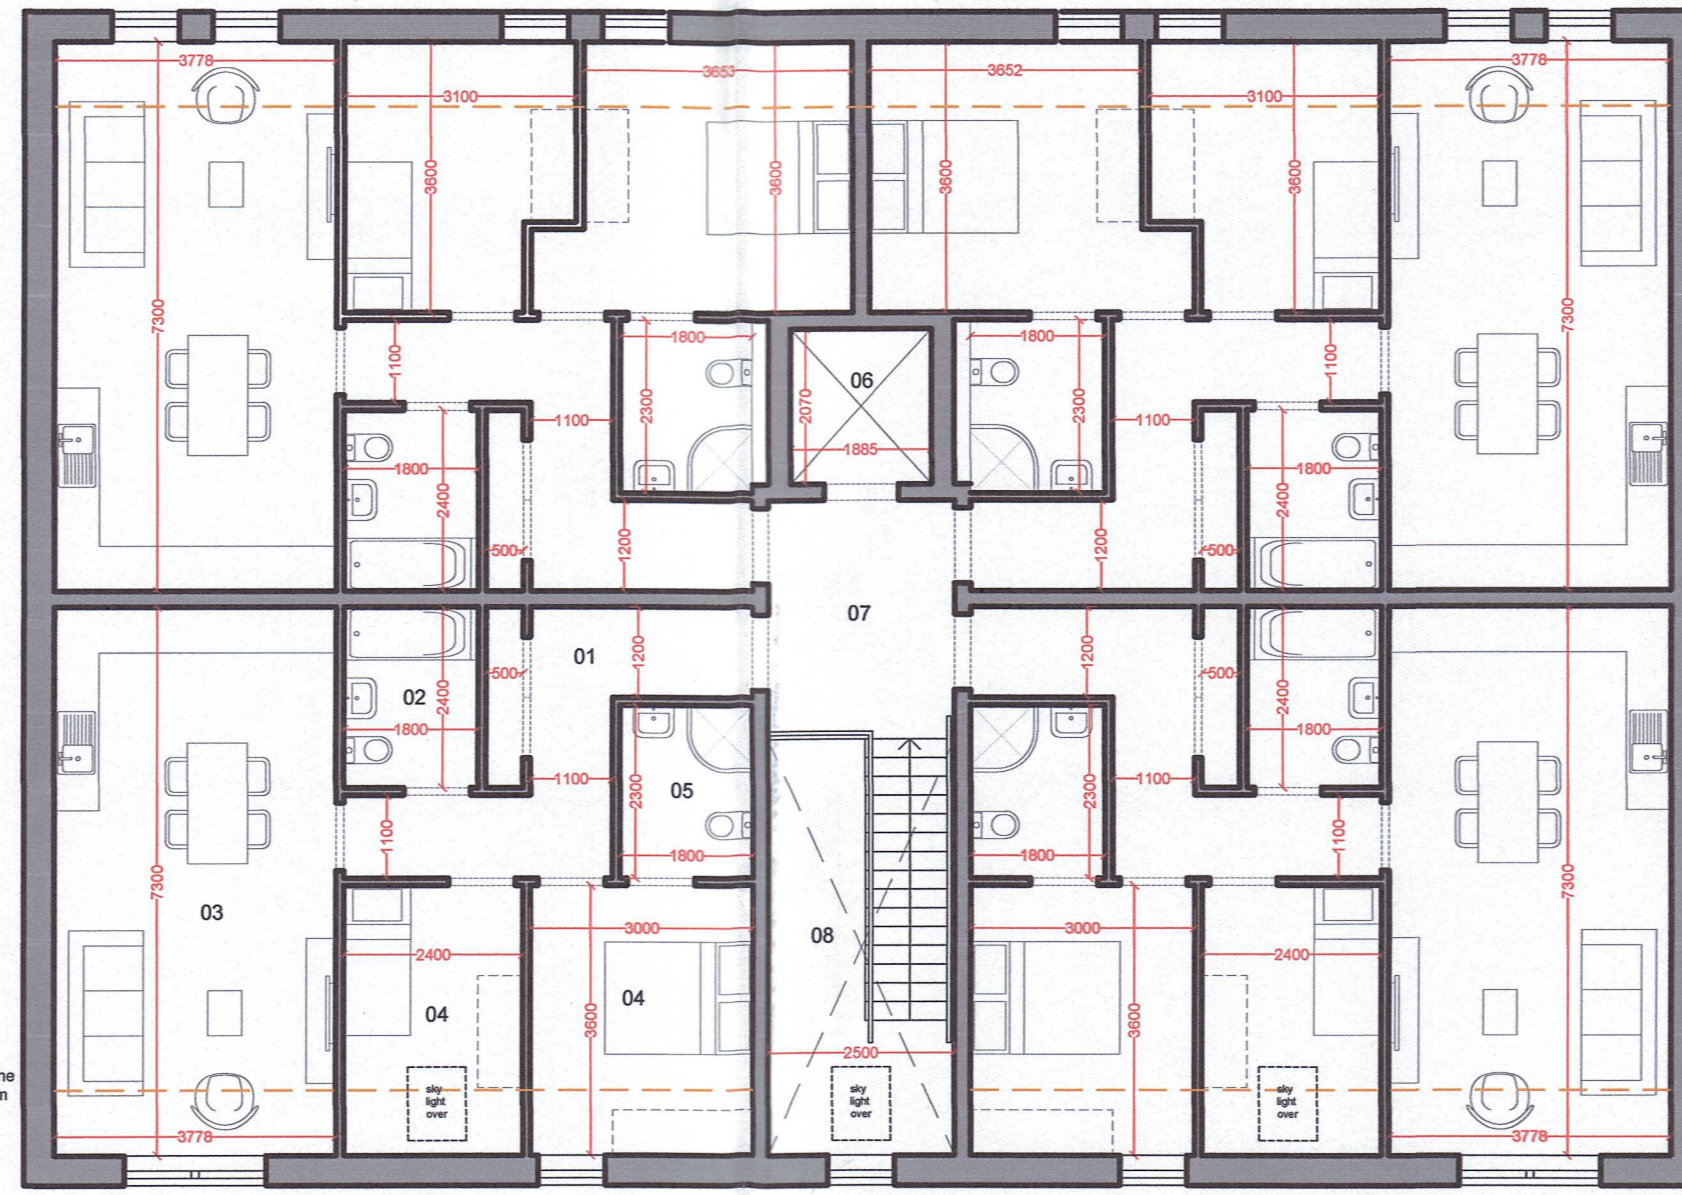


PROPOSED THIRD FLOOR PLAN


PLAN KEY:

- 01. hall
- 02. bathroom
- 03. open plan kitchen dining living space
- 04. bedroom
- 05. ensuite
- 06. lift shaft
- 07. common corridor
- 08. void
- 09. eaves storage

orange dashed line indicates 1500mm clear headroom

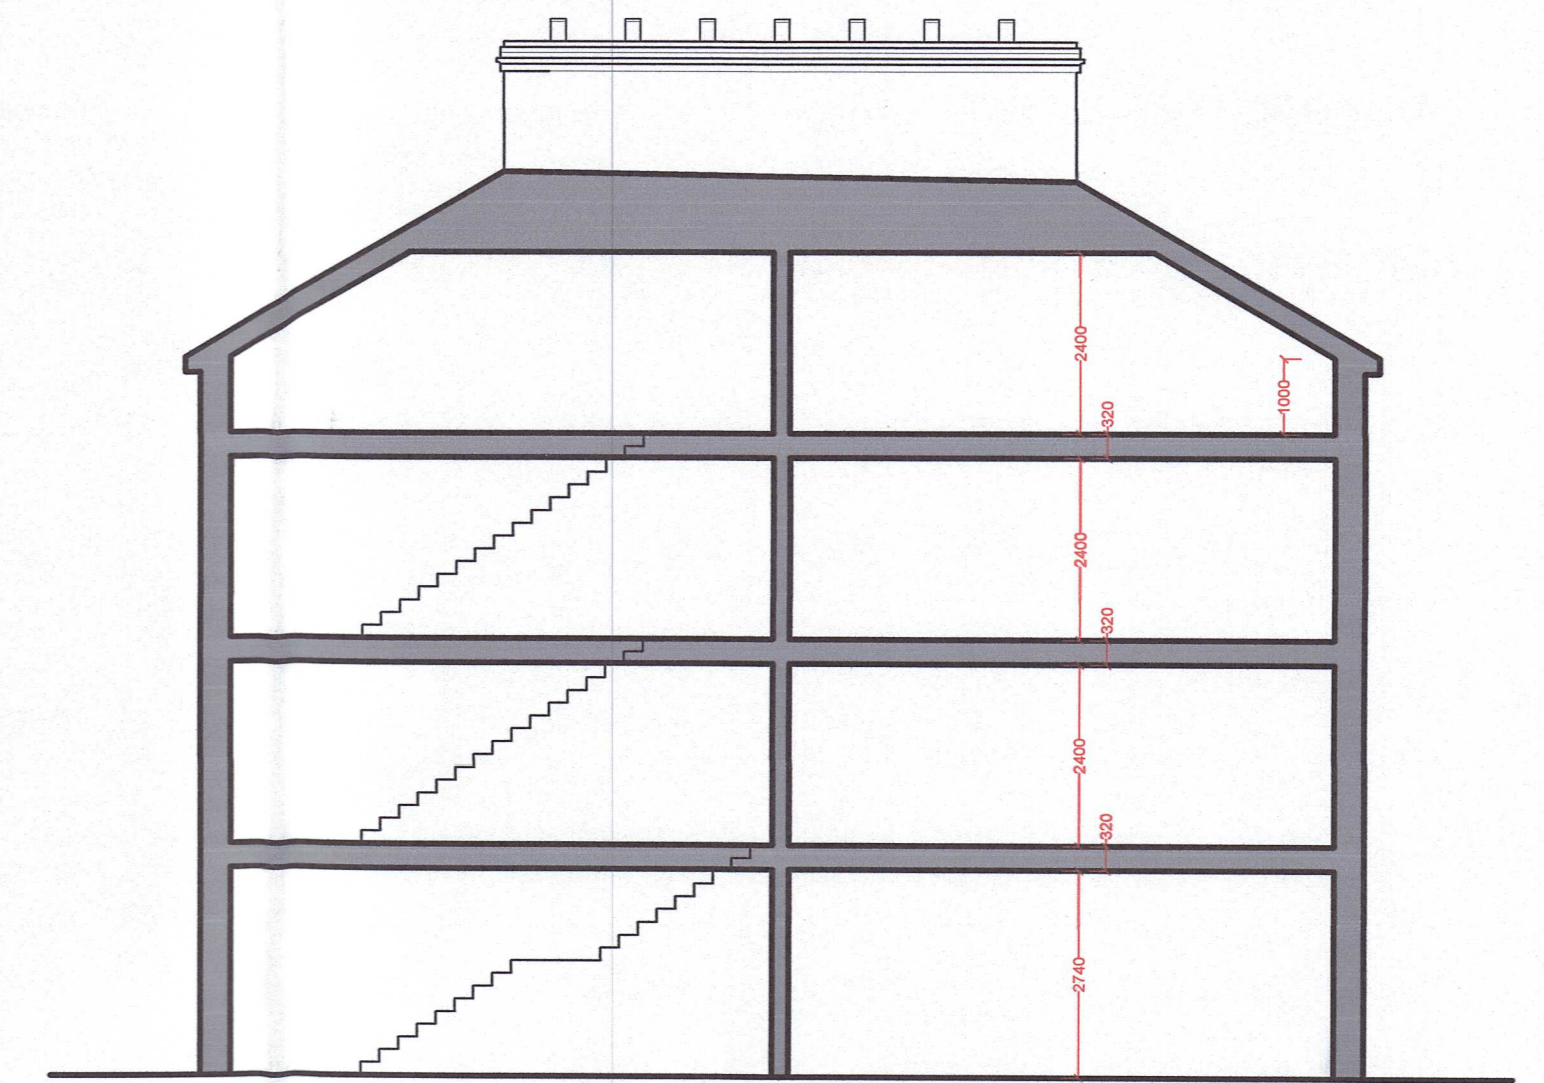


PROPOSED TYPICAL CROSS SECTION

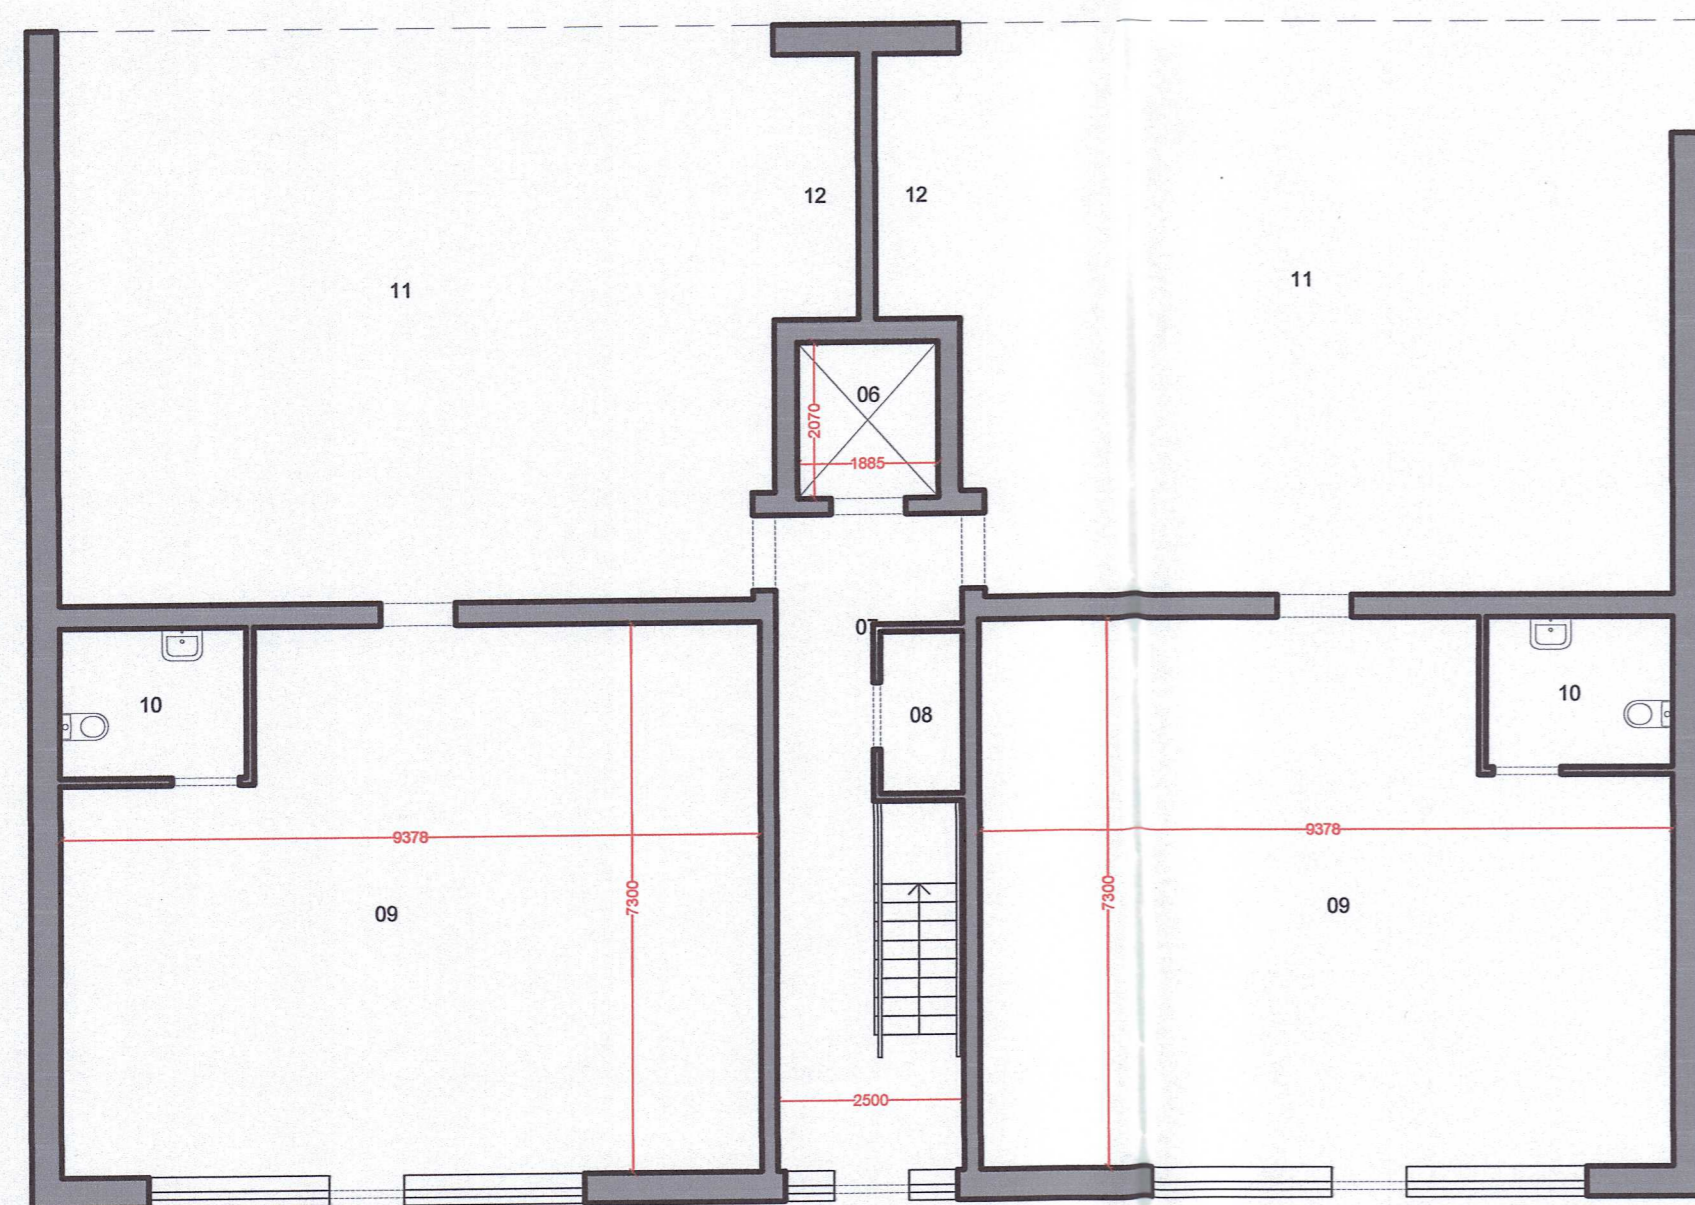

PROPOSED GROUND FLOOR PLAN

PLAN KEY:

- 01. hall
- 02. bathroom
- 03. open plan kitchen dining living space
- 04. bedroom
- 05. ensuite
- 06. lift shaft
- 07. common corridor
- 08. store
- 09. retail unit1
- 10. wc
- 11. parking spaces
- 12. bins

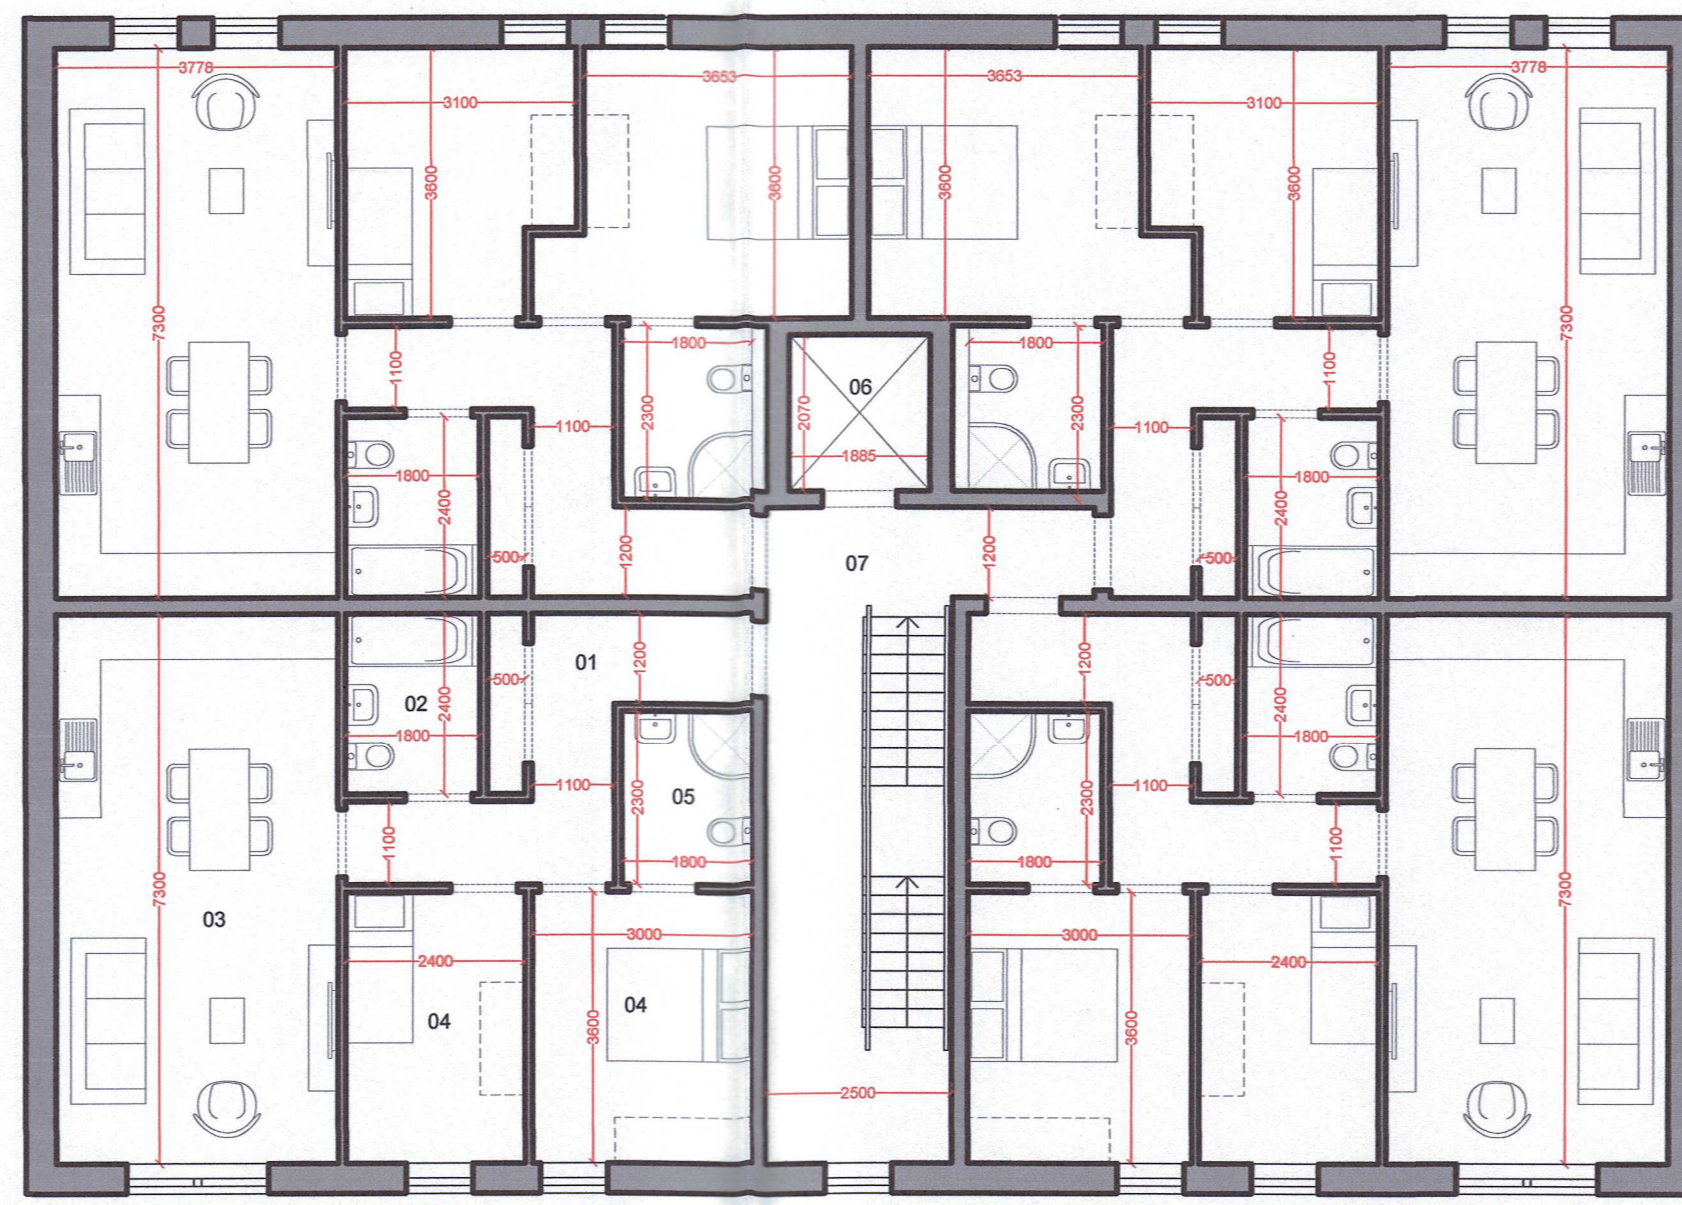

PROPOSED FIRST FLOOR PLAN

PLAN KEY:

- 01. hall
- 02. bathroom
- 03. open plan kitchen dining living space
- 04. bedroom
- 05. ensuite
- 06. lift shaft
- 07. common corridor

Mid & East Antrim Borough Council Planning RECEIVED  
14 JUL 2022  
File No. ....

MID & EAST ANTRIM BOROUGH COUNCIL  
Drawing Number..... 02

Revision	Description	Drawn	Checked	Date
C	Front elevation windows adjusted.	JL	JL	30 June 2022
B	1Nr retail unit added to ground floor and apartments layout revised to include 12Nr in total. Typical cross section added.	JL	JL	19 January 2022
A	2Nr additional apartments added.	JL	JL	9 November 2021



Drawing No. 3821.02(C)

Client View Point Developments Ltd  
Project Apartments at Governor's Place, Carrickfergus

Drawing Proposed Plans

Scale 1:100 @ A1  
Drawn/Checked JL/JL  
Date 18 October 2021

BGA Architects Ltd  
50 Regent Street  
Newtownards  
Co. Down  
BT23 4LP  
T +44 (0) 28 9181 5736  
F +44 (0) 28 9181 2453  
E office@bga-ni.com  
W www.bga-ni.com

Architects  
Planning  
Interior Design  
Expert Witness  
Adjudication