


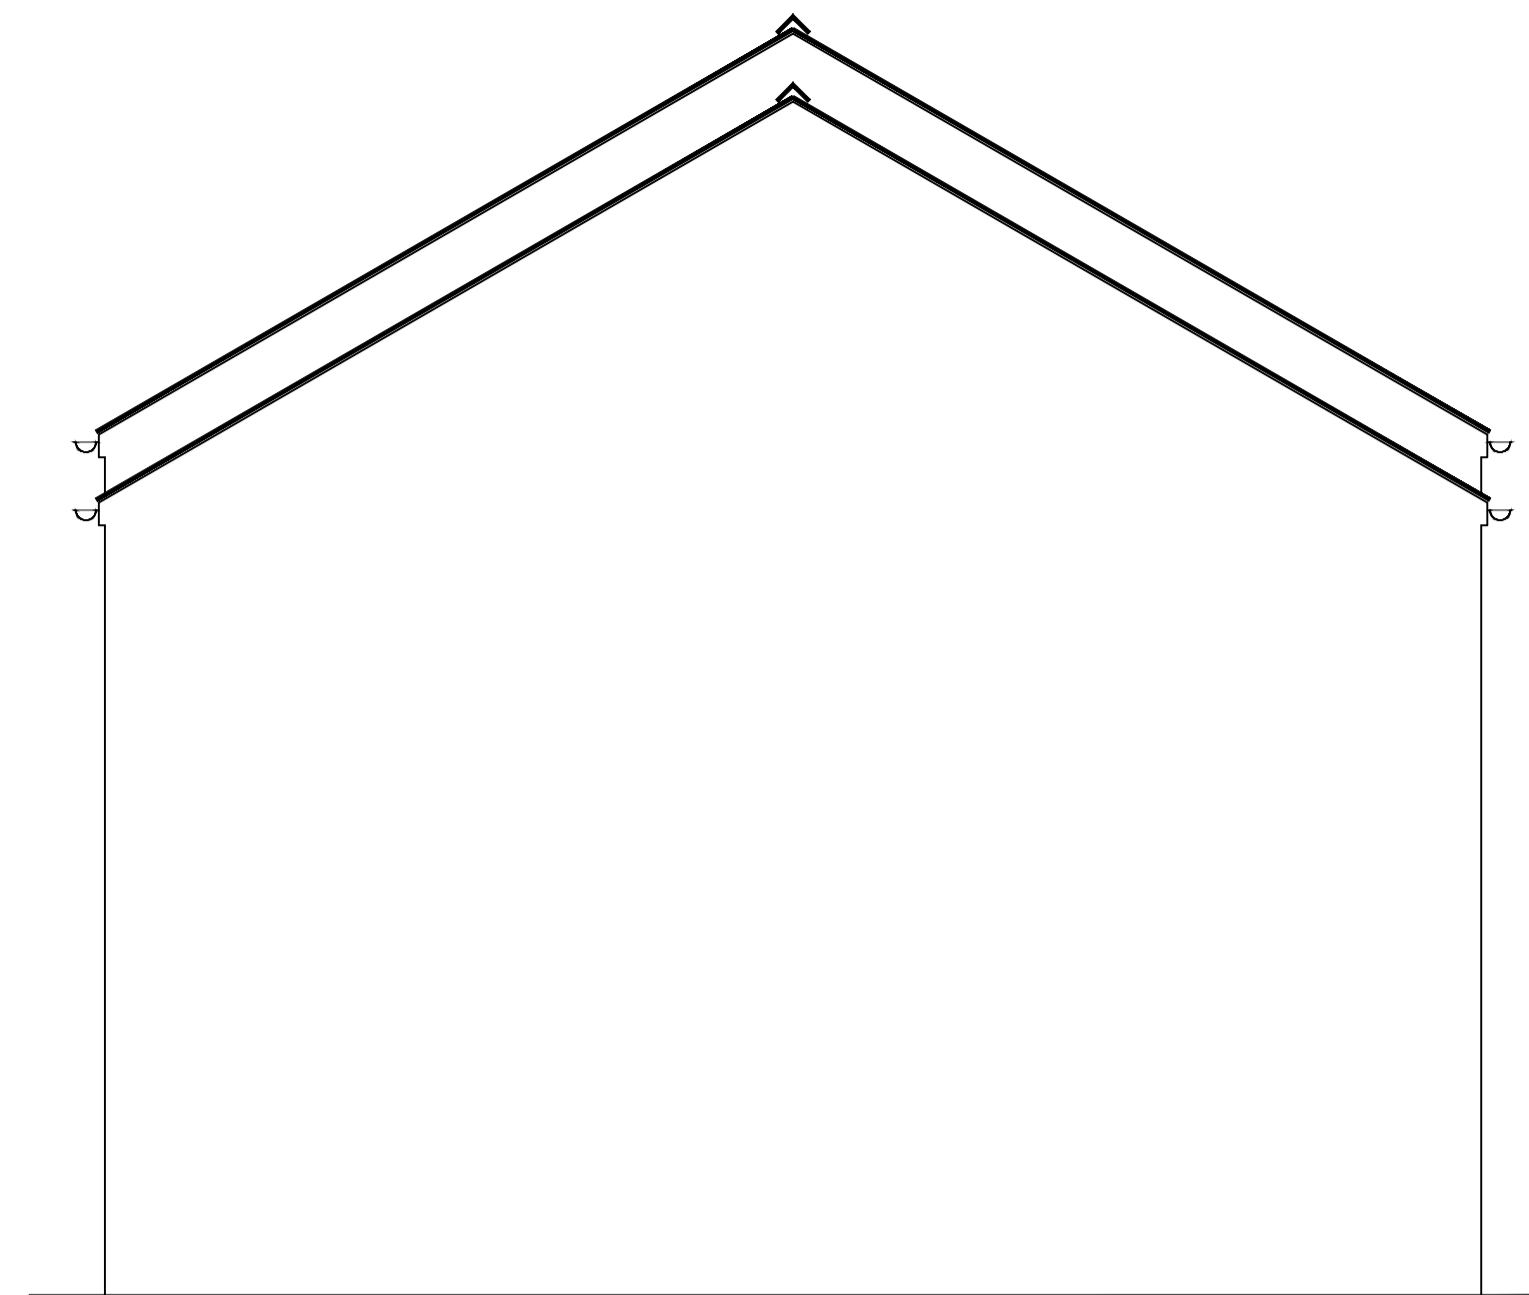


front elevation


provide min 900mm wide paths at max 1:20 gradient to form level access to principle entrances. paths to terminate in 1200 x 900mm landings. paths and landings to have max 1:40 crossfall to aid drainage. provide linear drainage channel across opening



side elevations

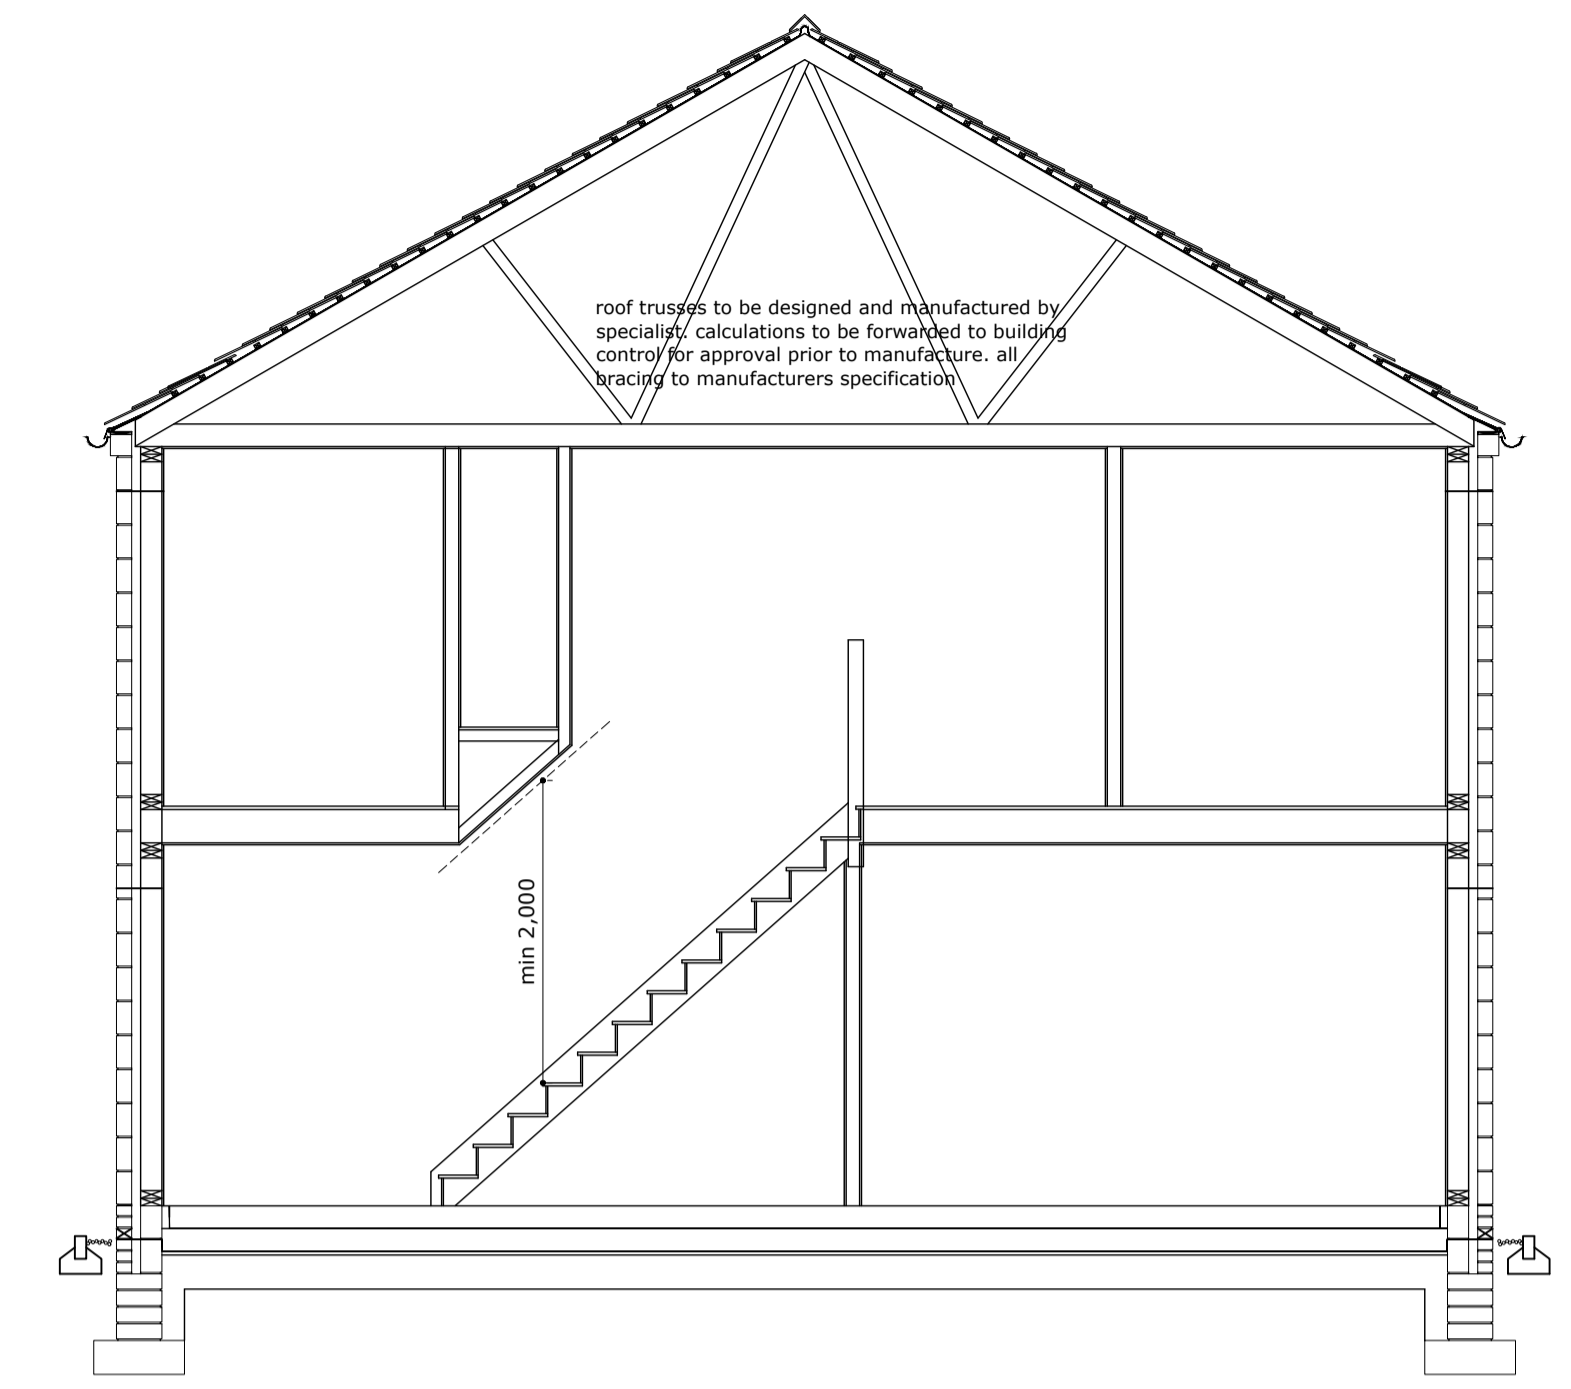

rear elevation

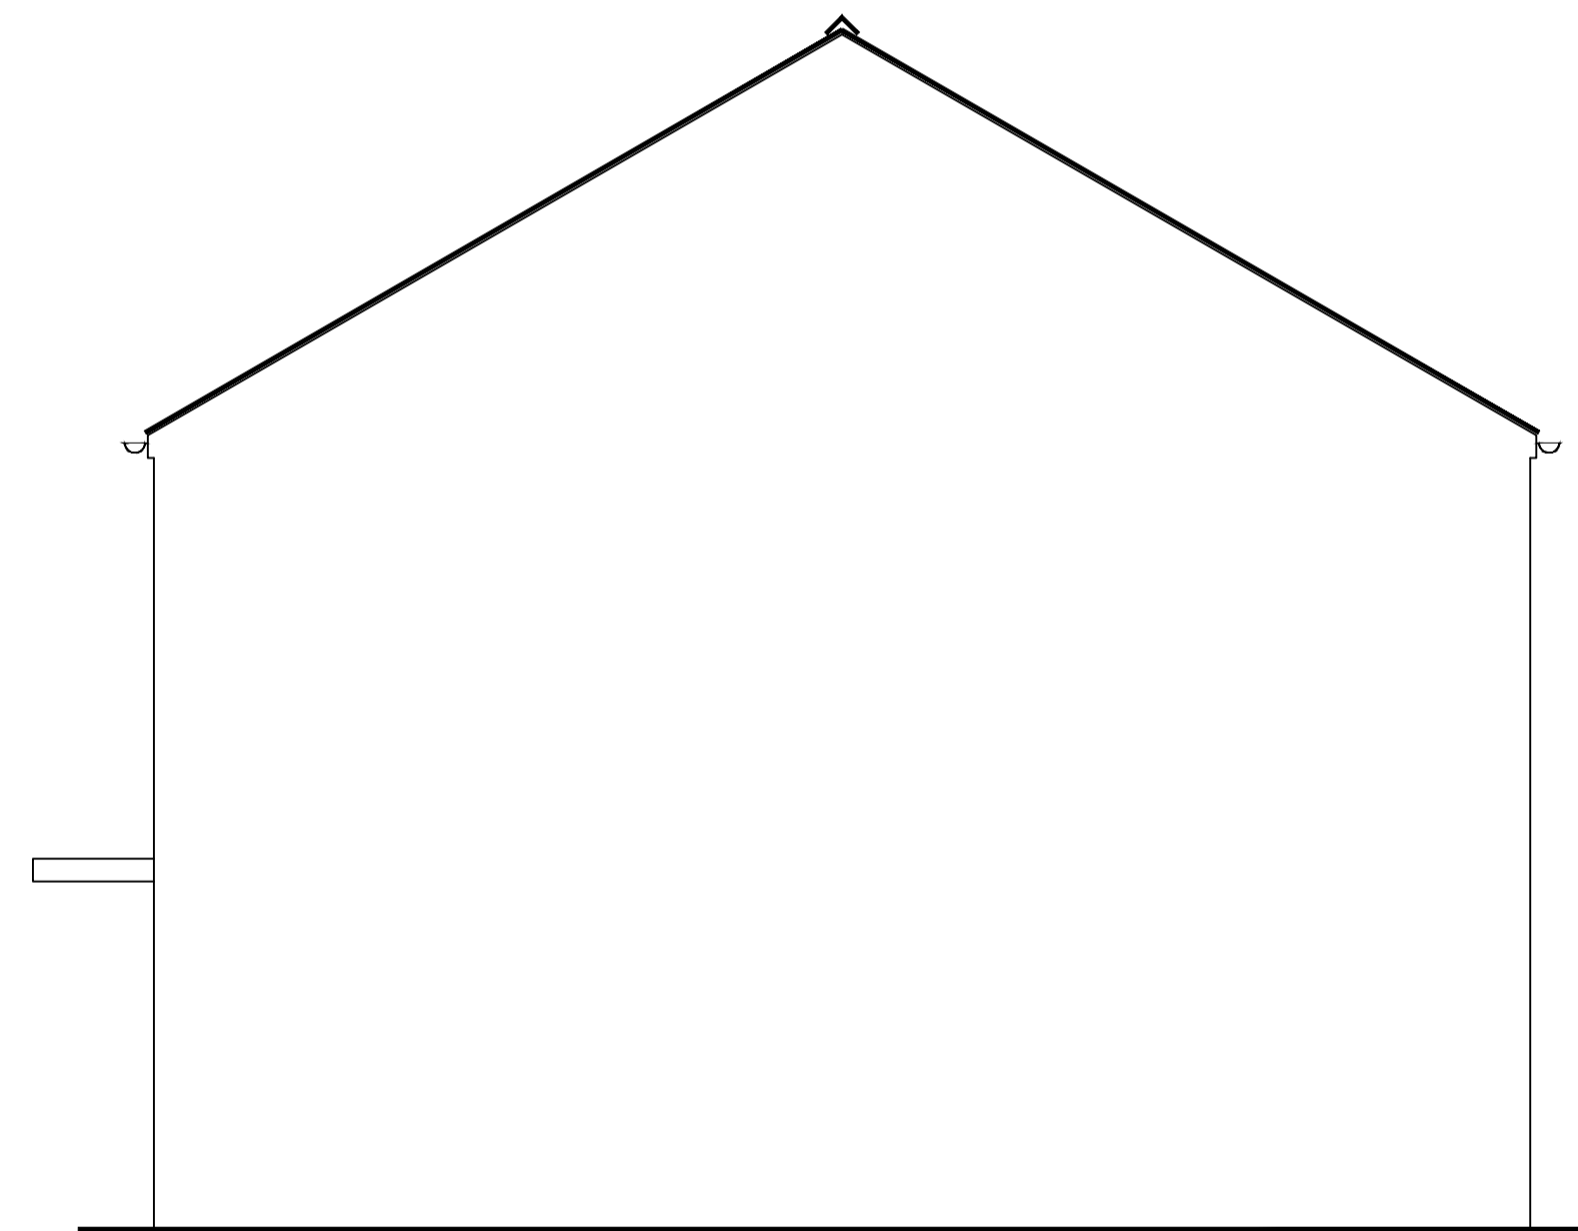

side elevations