

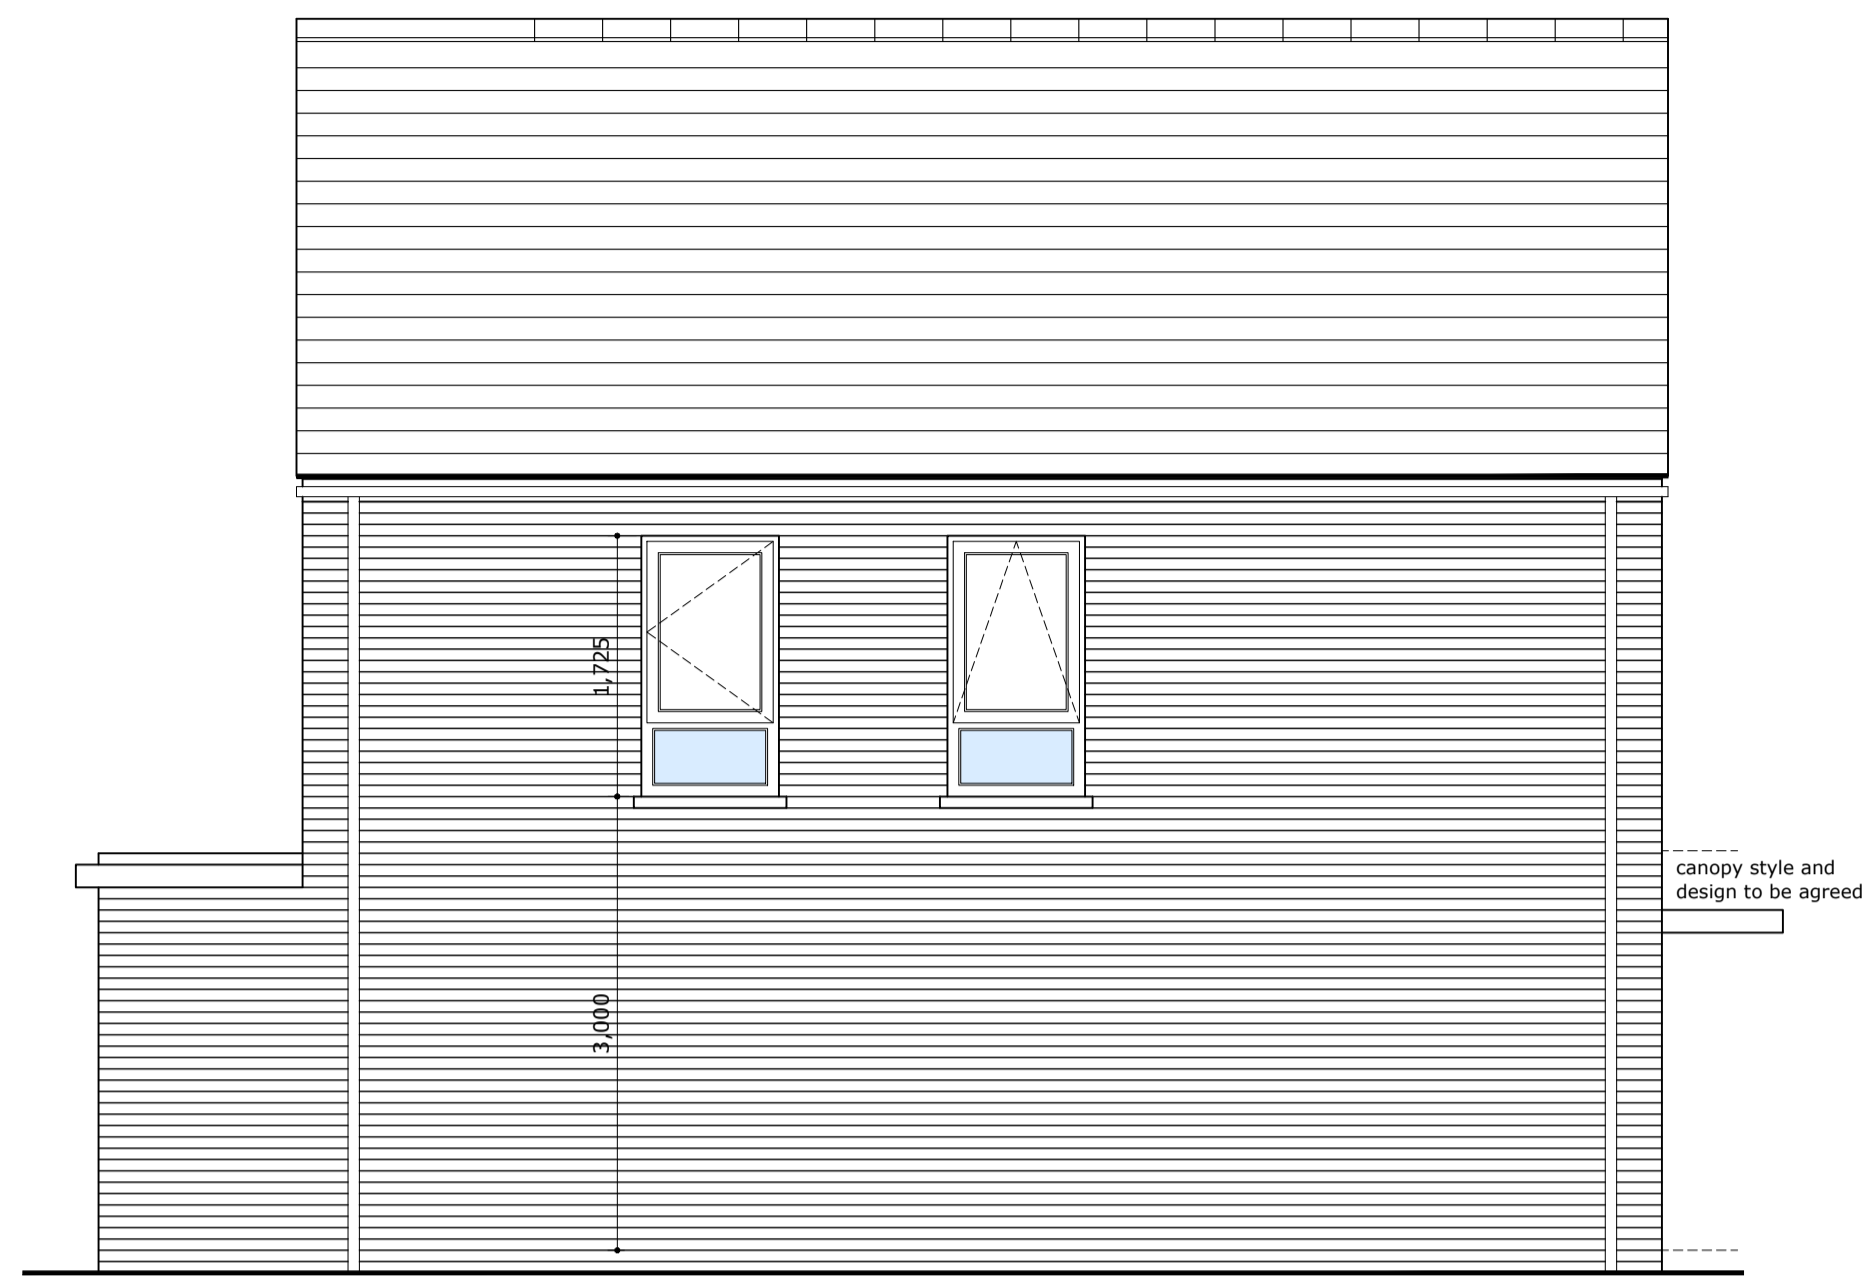


front elevation


provide min 1200mm wide paths at max 1:20 gradient to form level access to principle entrances, paths to terminate in 1200 x 900mm landings, paths and landings to have max 1:40 crossfall to aid drainage, provide linear drainage channel across opening

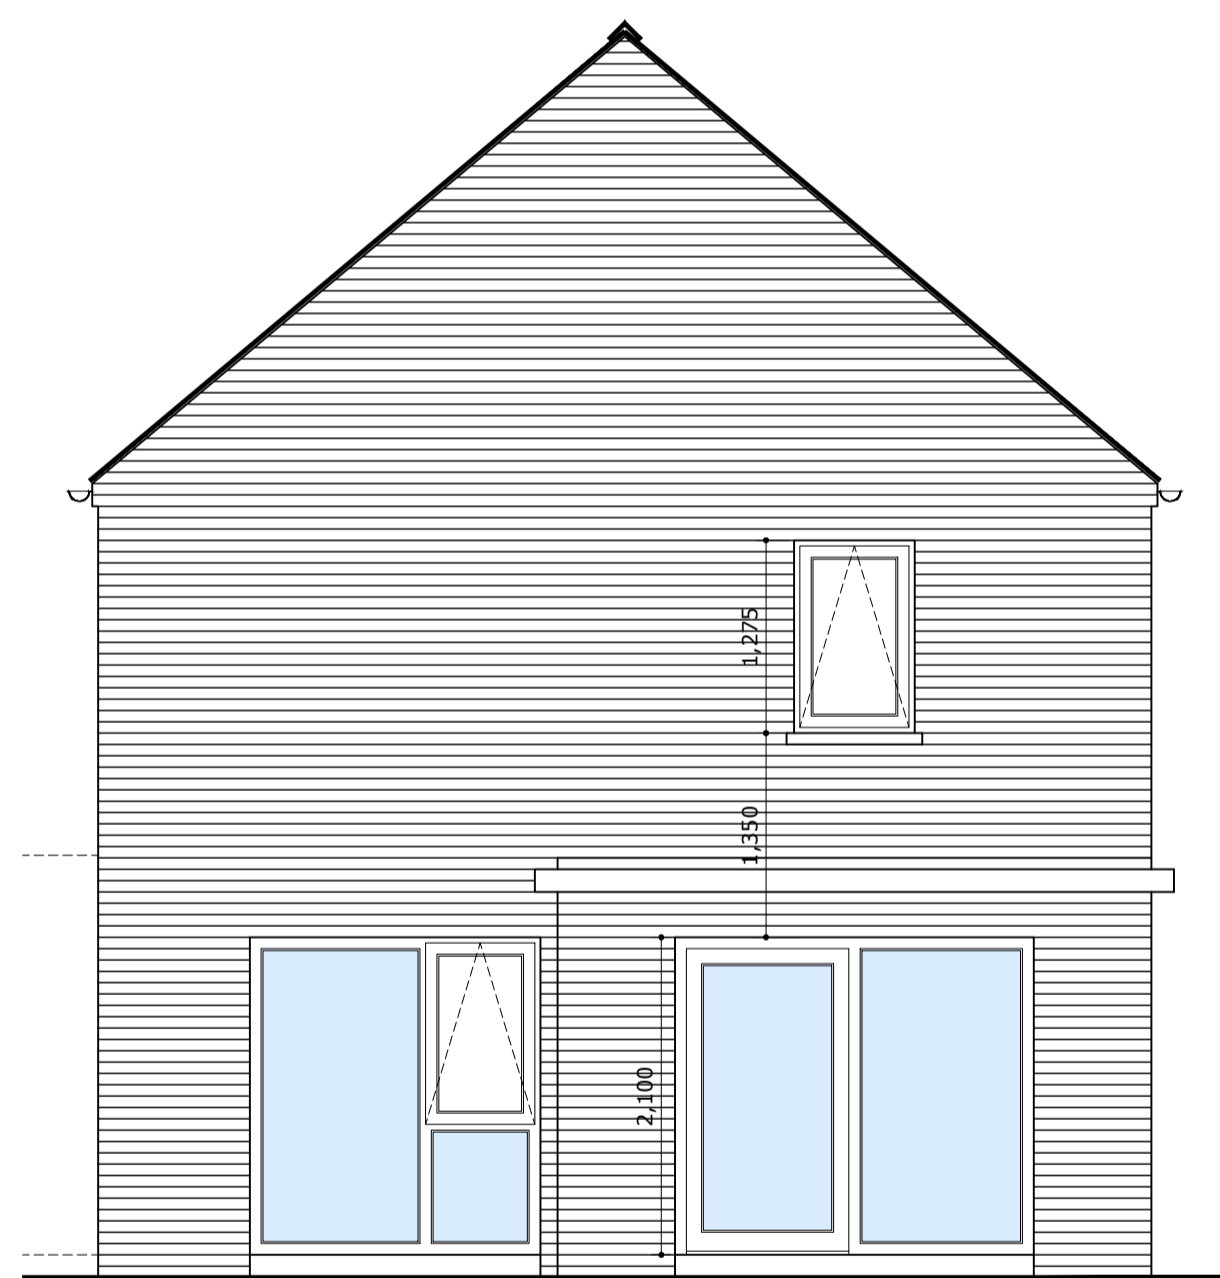

side elevation

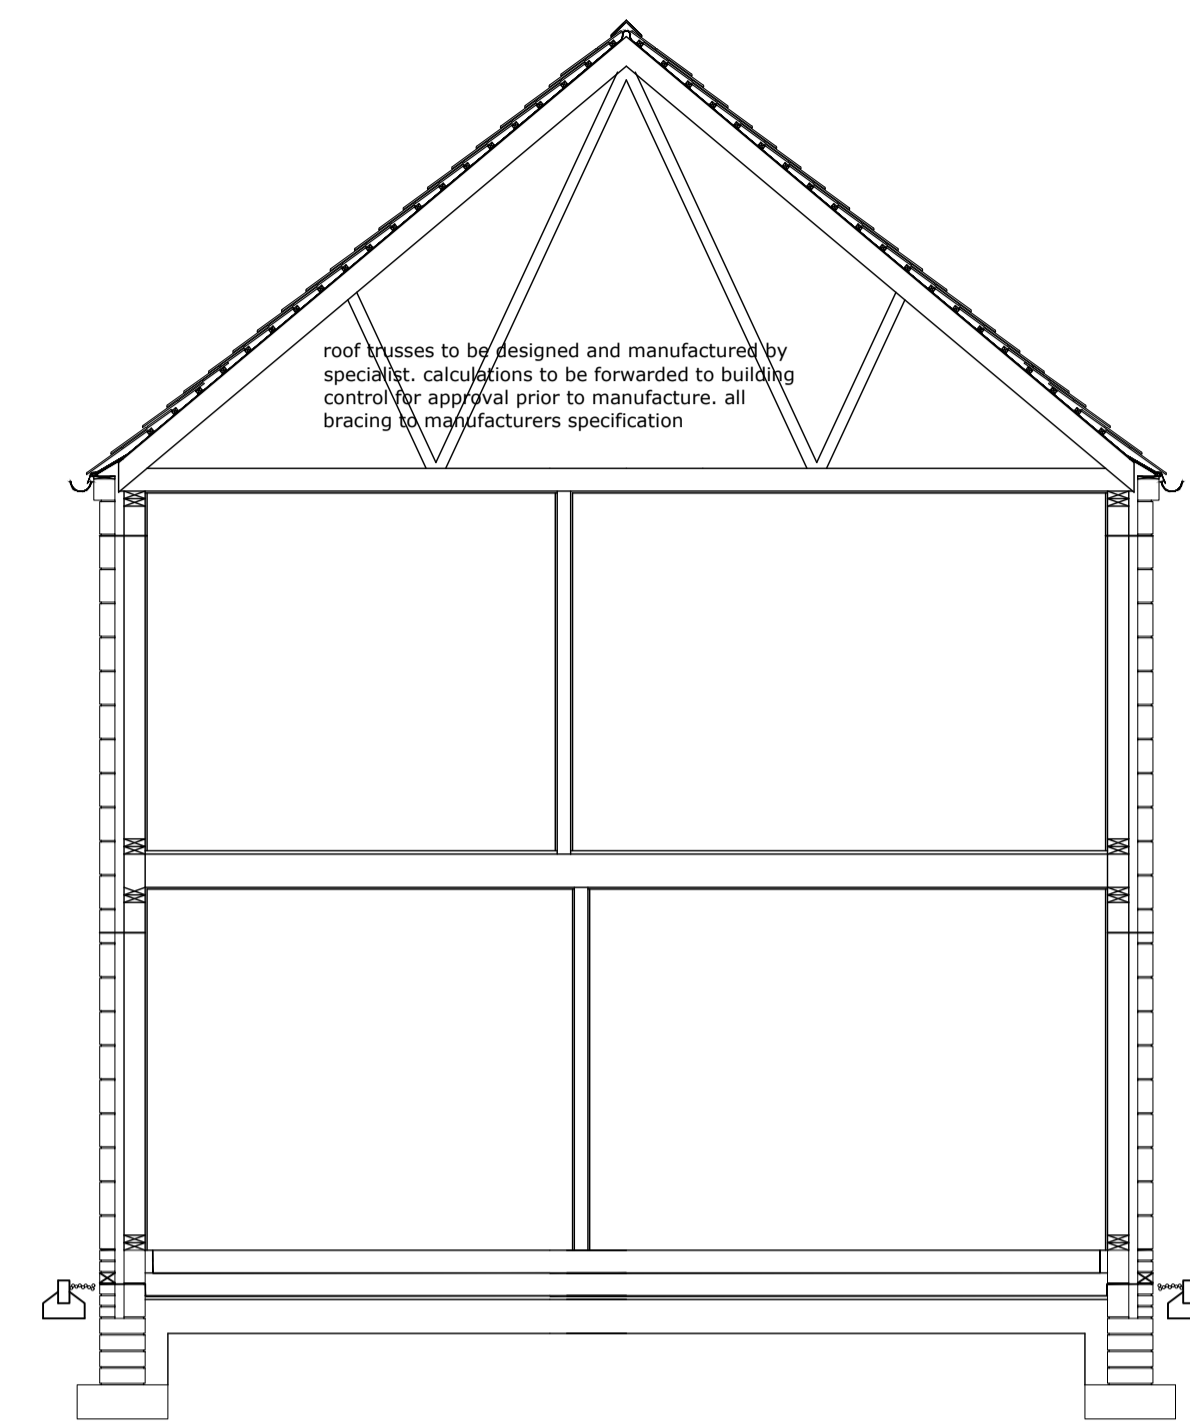

rear elevation

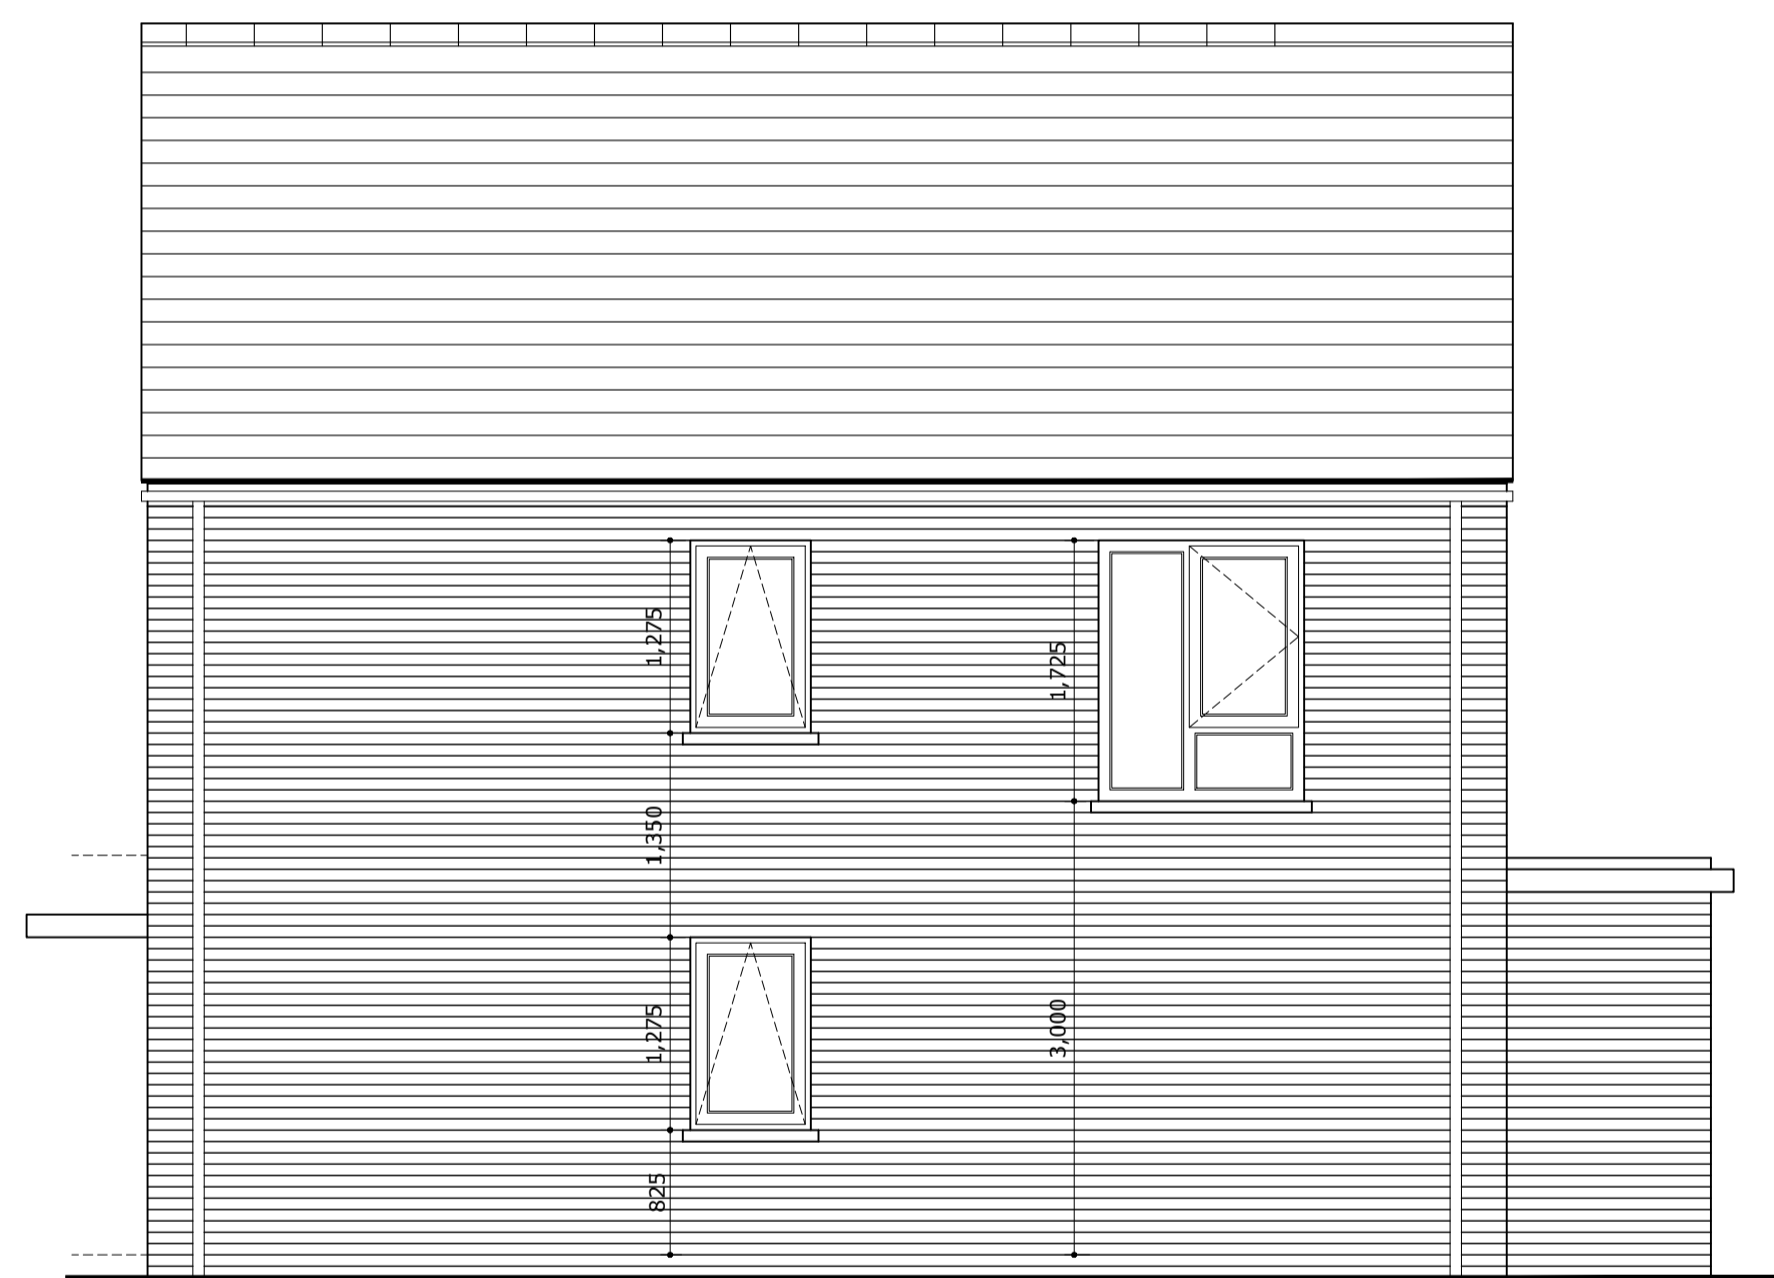

side elevation