

# LAGMORE ROAD

## Lagmore - Ph.1


House Type "G1" + "G2"




House Type "G1" + "G2"




Front Elevation - Type "G1" + "G2"

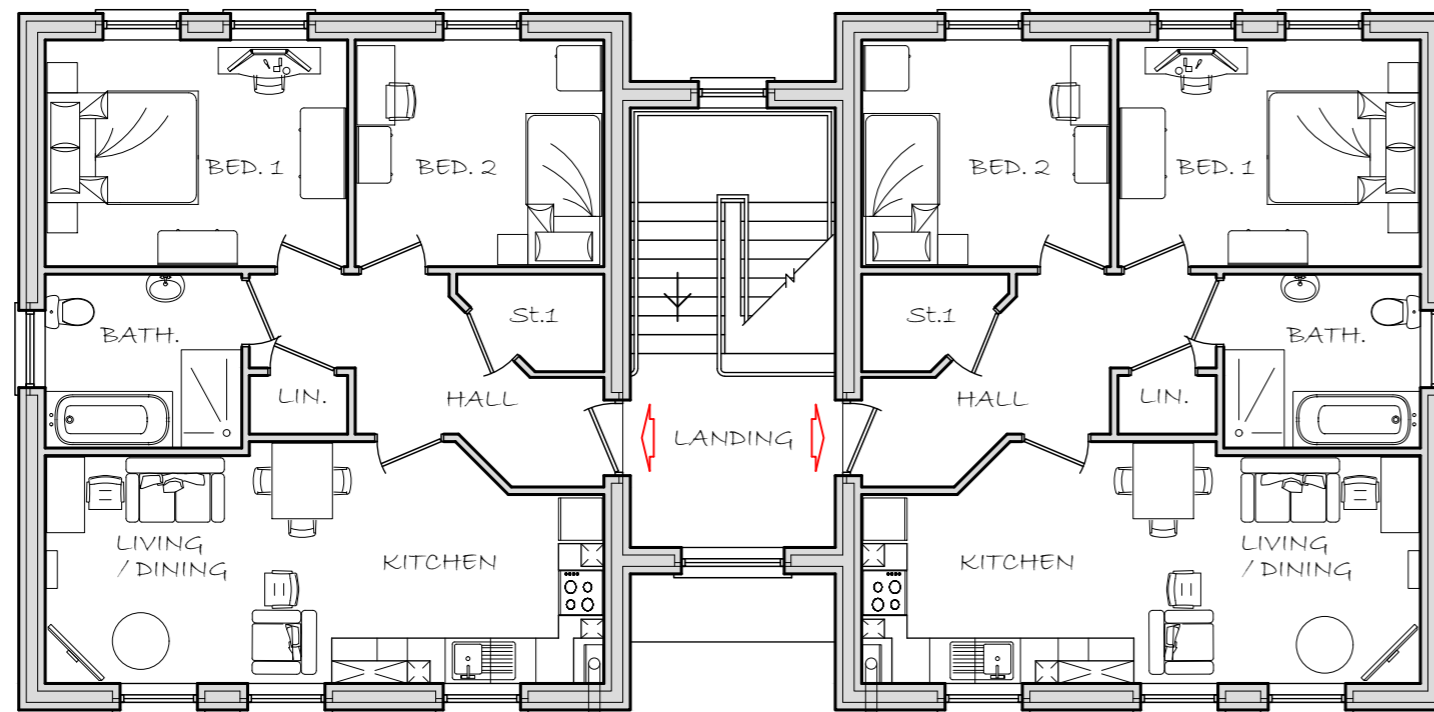


FF Plan-Type "G2"

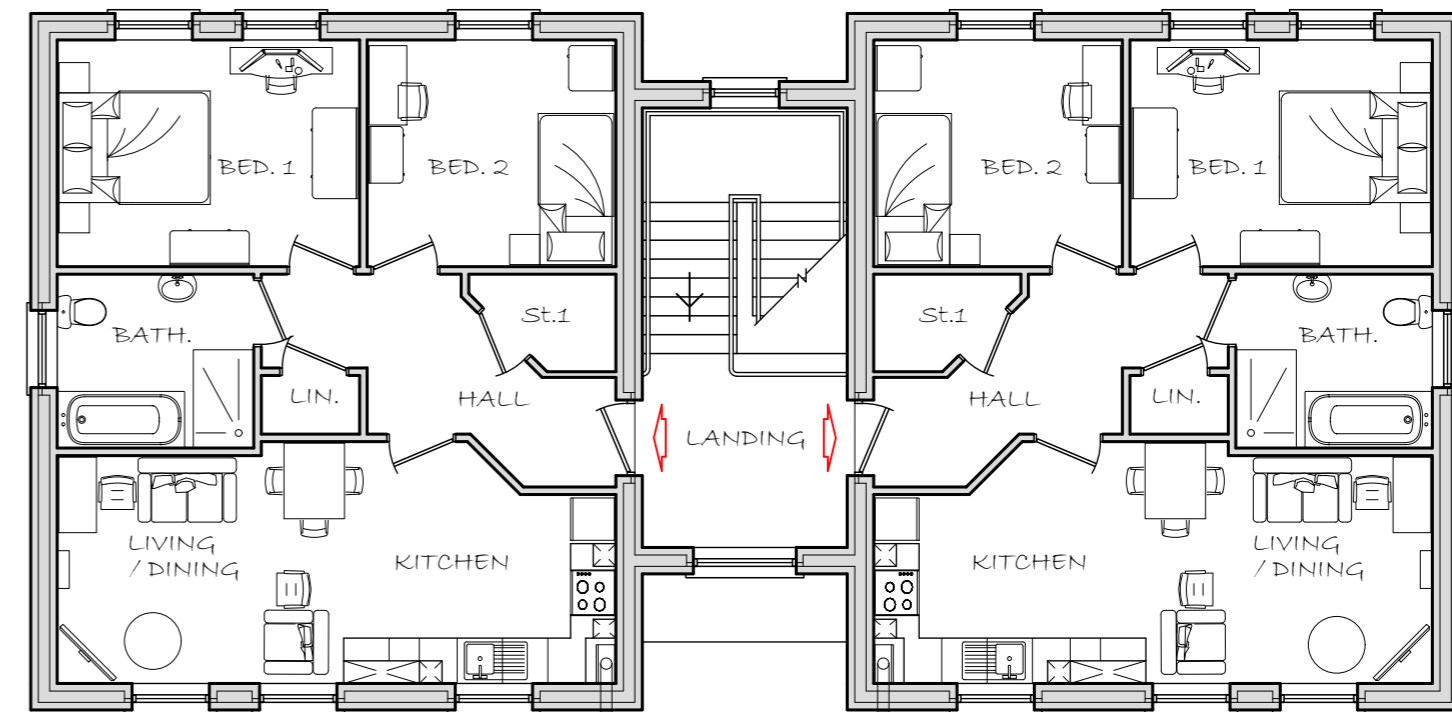

FF Plan-Type "G2"

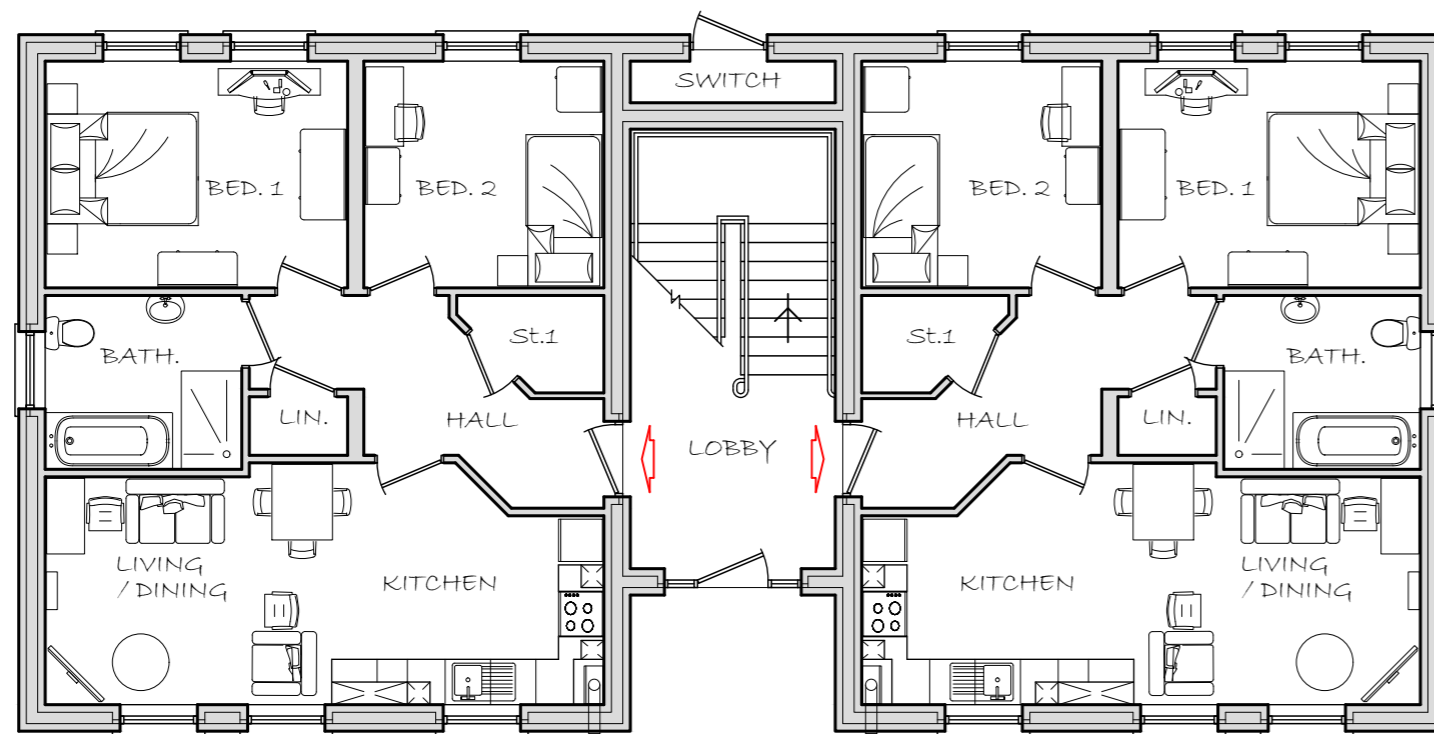

GF Plan-Type "G1"

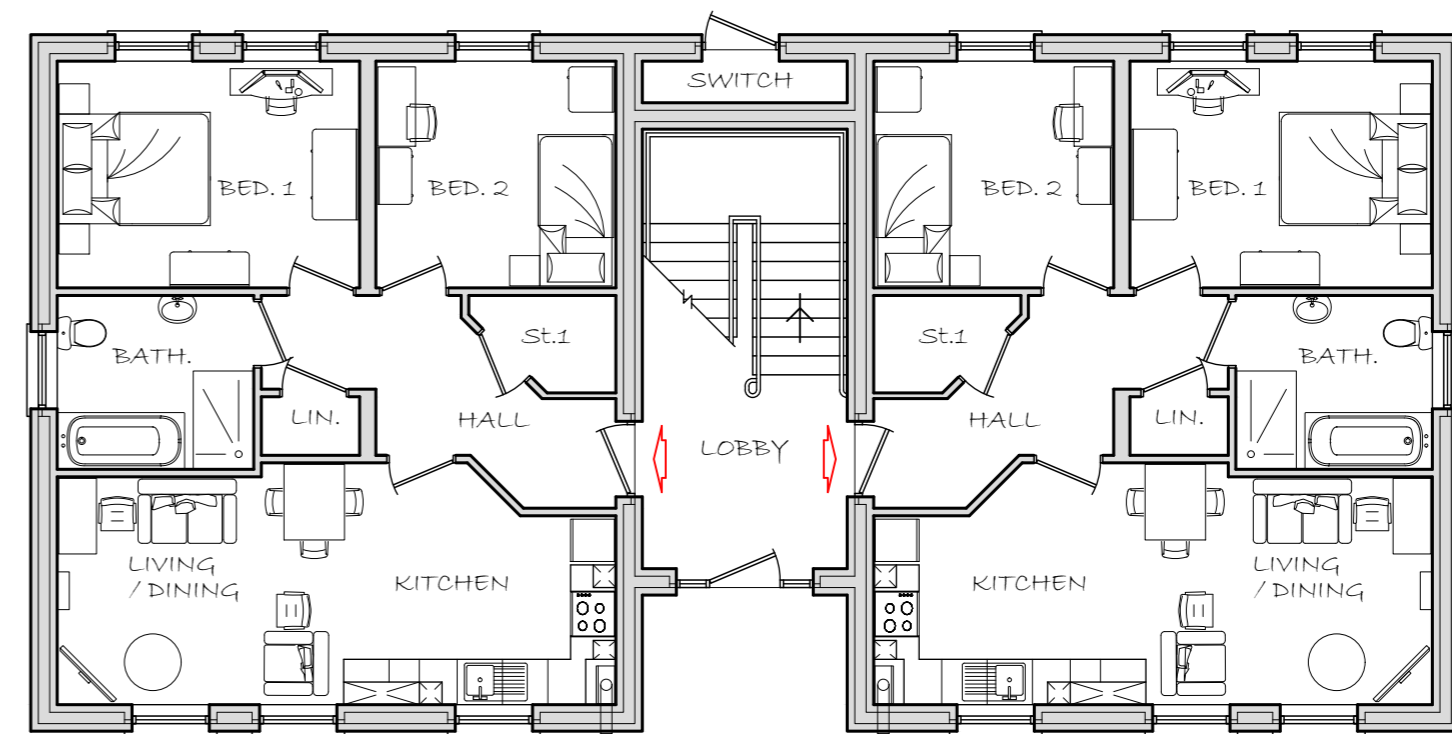

GF Plan-Type "G1"