



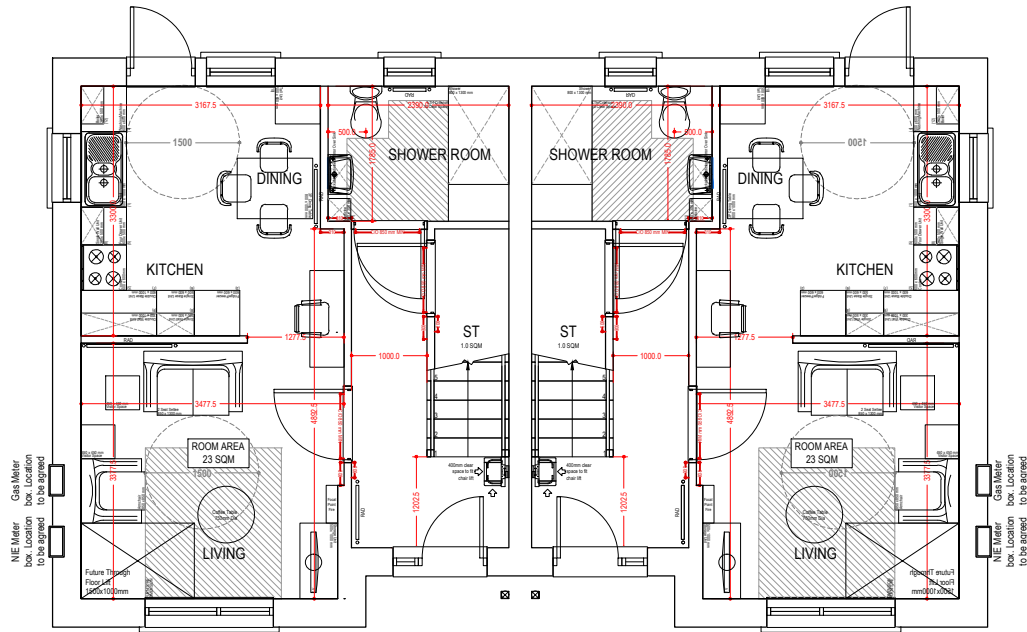




GROUND FLOOR
3P2B
HTA
75 SQM

GROUND FLOOR
3P2B
HTA1
75 SQM

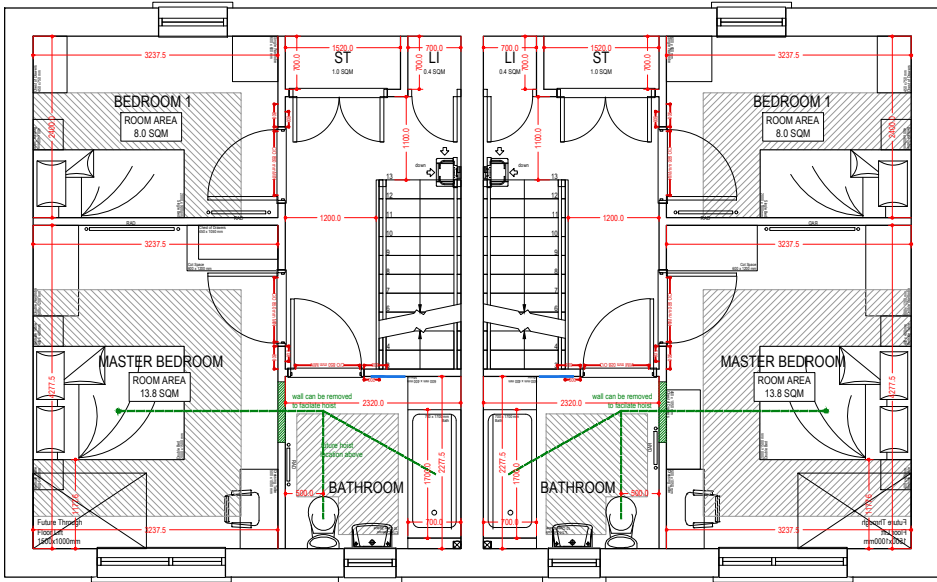

FIRST FLOOR
3P2B
HTA
75 SQM

FIRST FLOOR
3P2B
HTA1
75 SQM

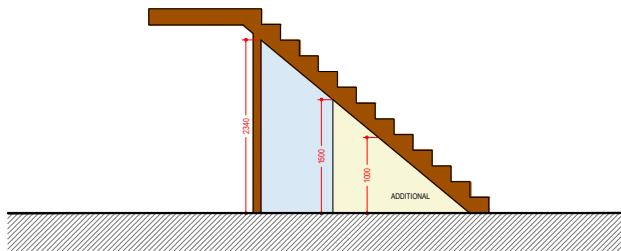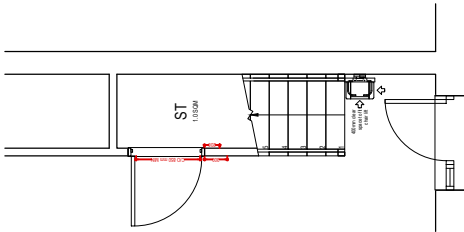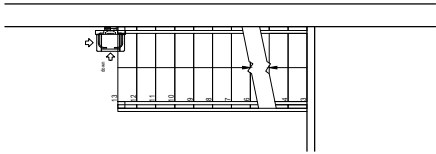

STAIR SECTION
(UNDER STAIR STORAGE)

like

Architects &
Project Management

3 Linenhall Street West
Belfast BT2 8DY

Tel +44(0)28 9027 8000
Fax +44 (0)28 9027 8010

www.likearchitects.co.uk

project title:
Ballyeaston Road, Ballyclare

drawing title:
Proposed Plans - HTA/A1

drawn by: B.J.L. approved: MM date: Feb 2024 scale: 1:100 @ A3

cad source: stage:

job no. 2046-01 dwg no. 200-01 revision no. H