


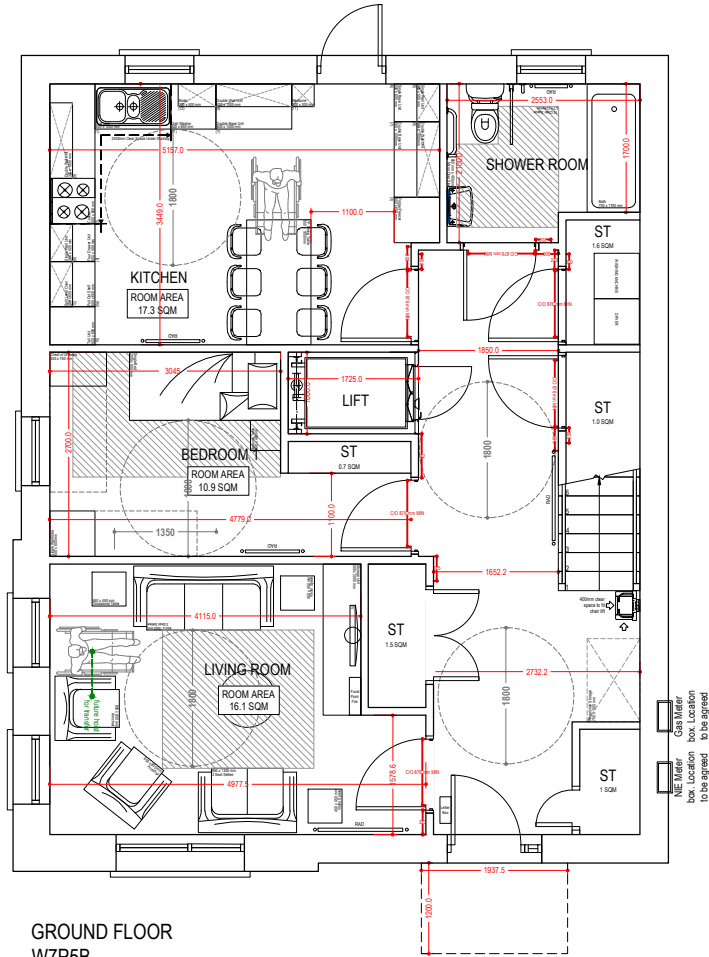


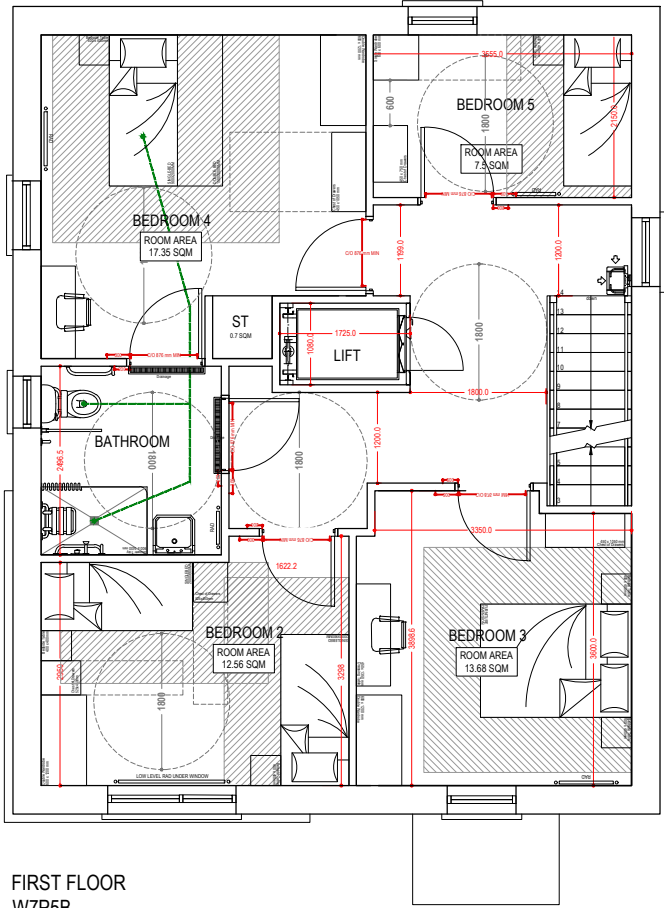

GROUND FLOOR
W7P5B
HTH
155 SQM

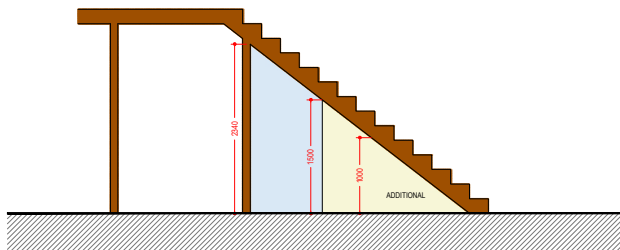

FIRST FLOOR
W7P5B
HTH
155 SQM

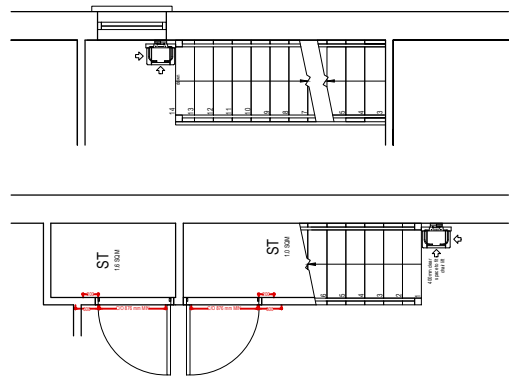

STAIR SECTION
(UNDER STAIR STORAGE)

like Architects & Project Management
3 Linenhall Street West
Belfast BT2 8DY
Tel +44(0)28 9027 8000
Fax +44 (0)28 9027 8010
www.likearchitects.co.uk

project title: Ballyeaston Road, Ballyclare			
drawing title: Proposed Plans - HTH			
drawn by: B.J.L.	approved: MM	date: Feb 2024	scale: 1:100 @ A3
cad source:		stage:	
job no. 2046-01	dwg no. 200-08	revision no. 1	