



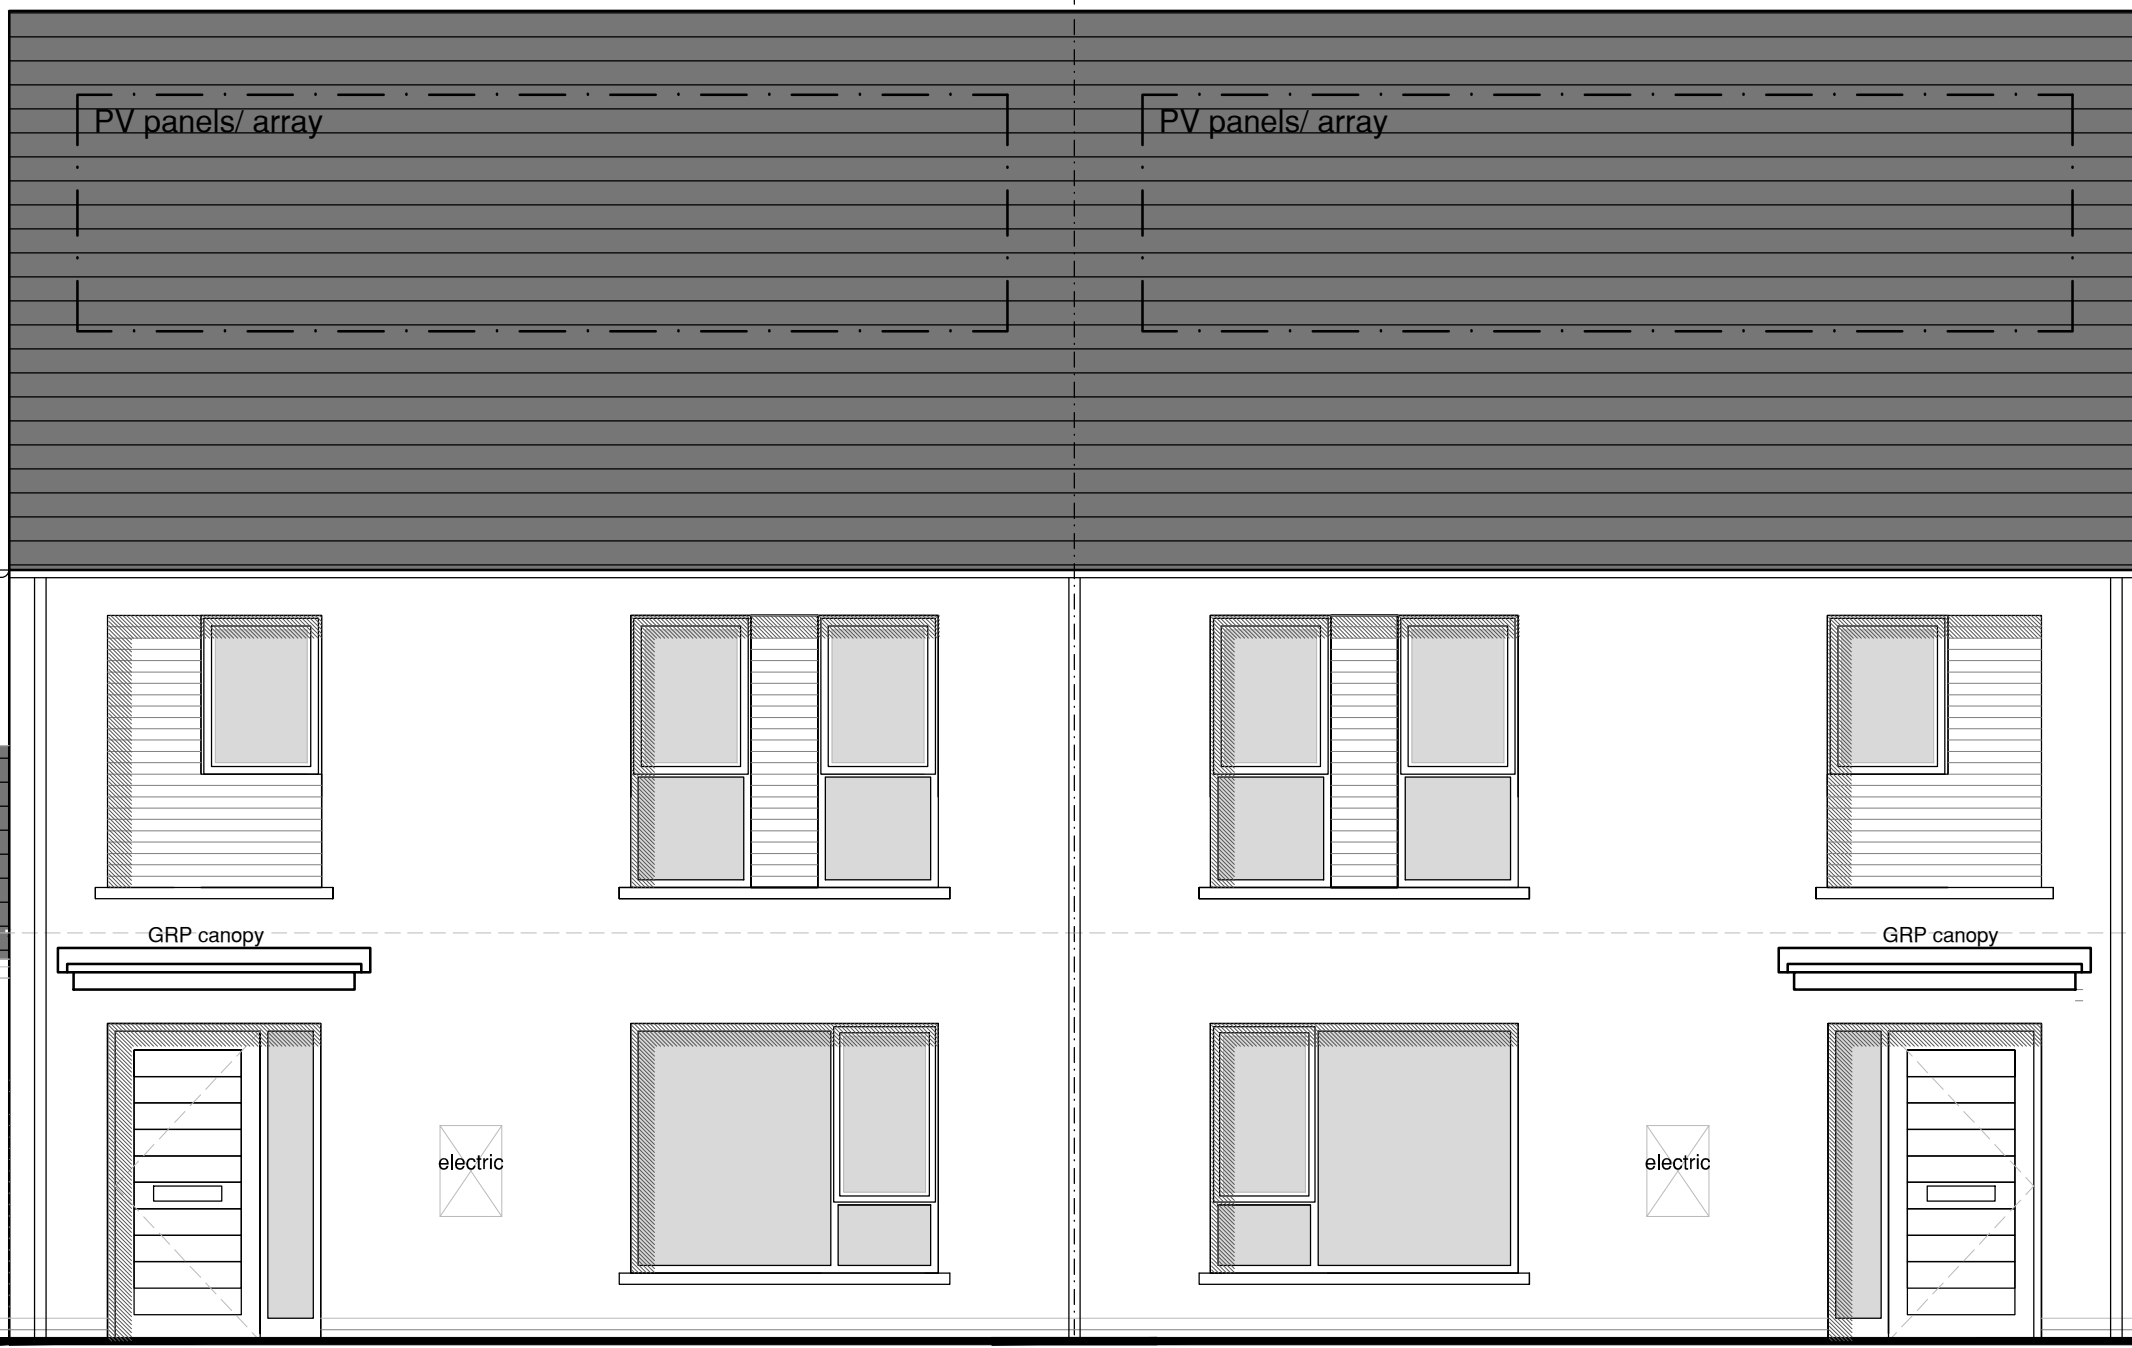


TYPE E

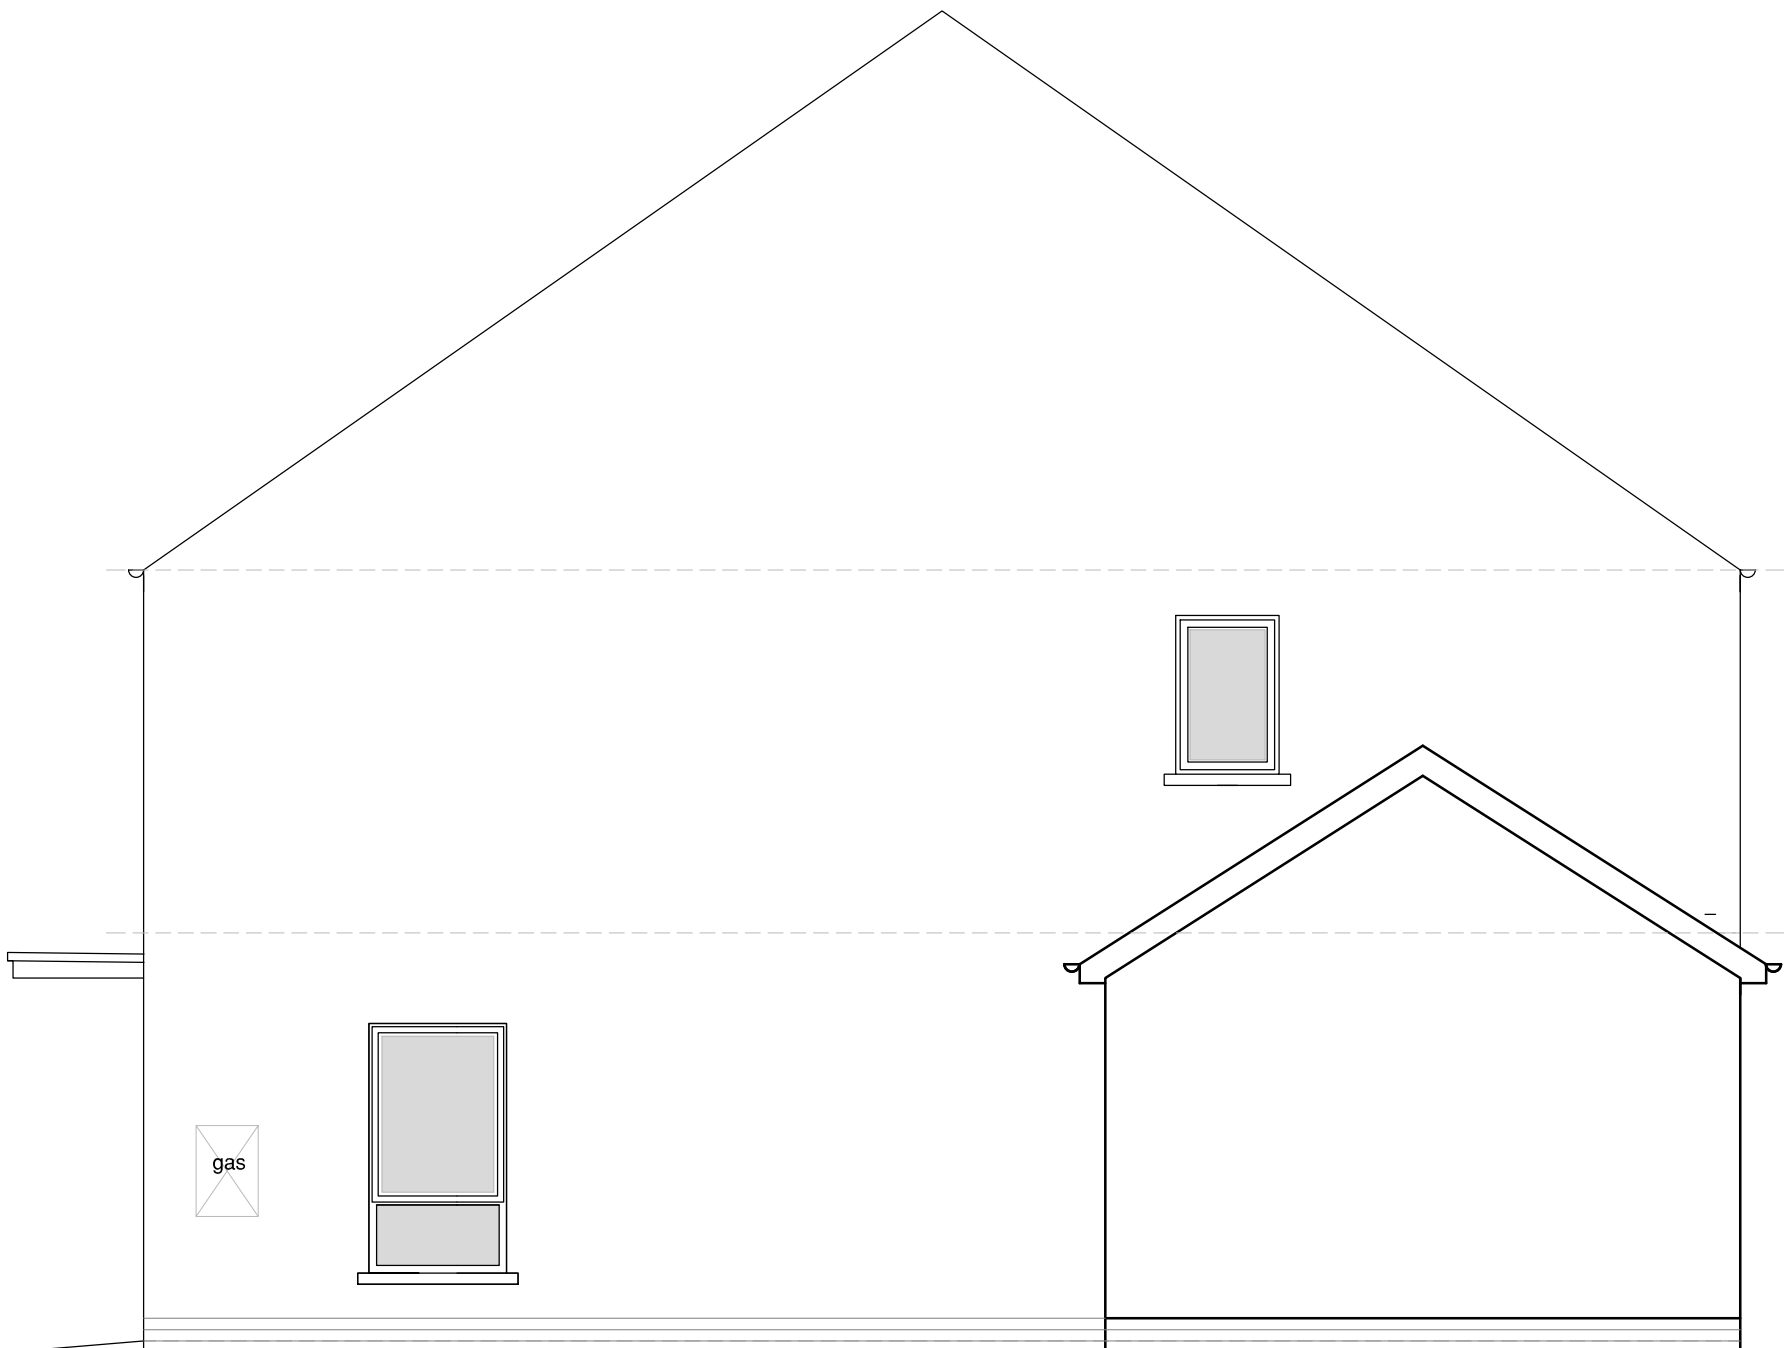

Side Elevation



TYPE D

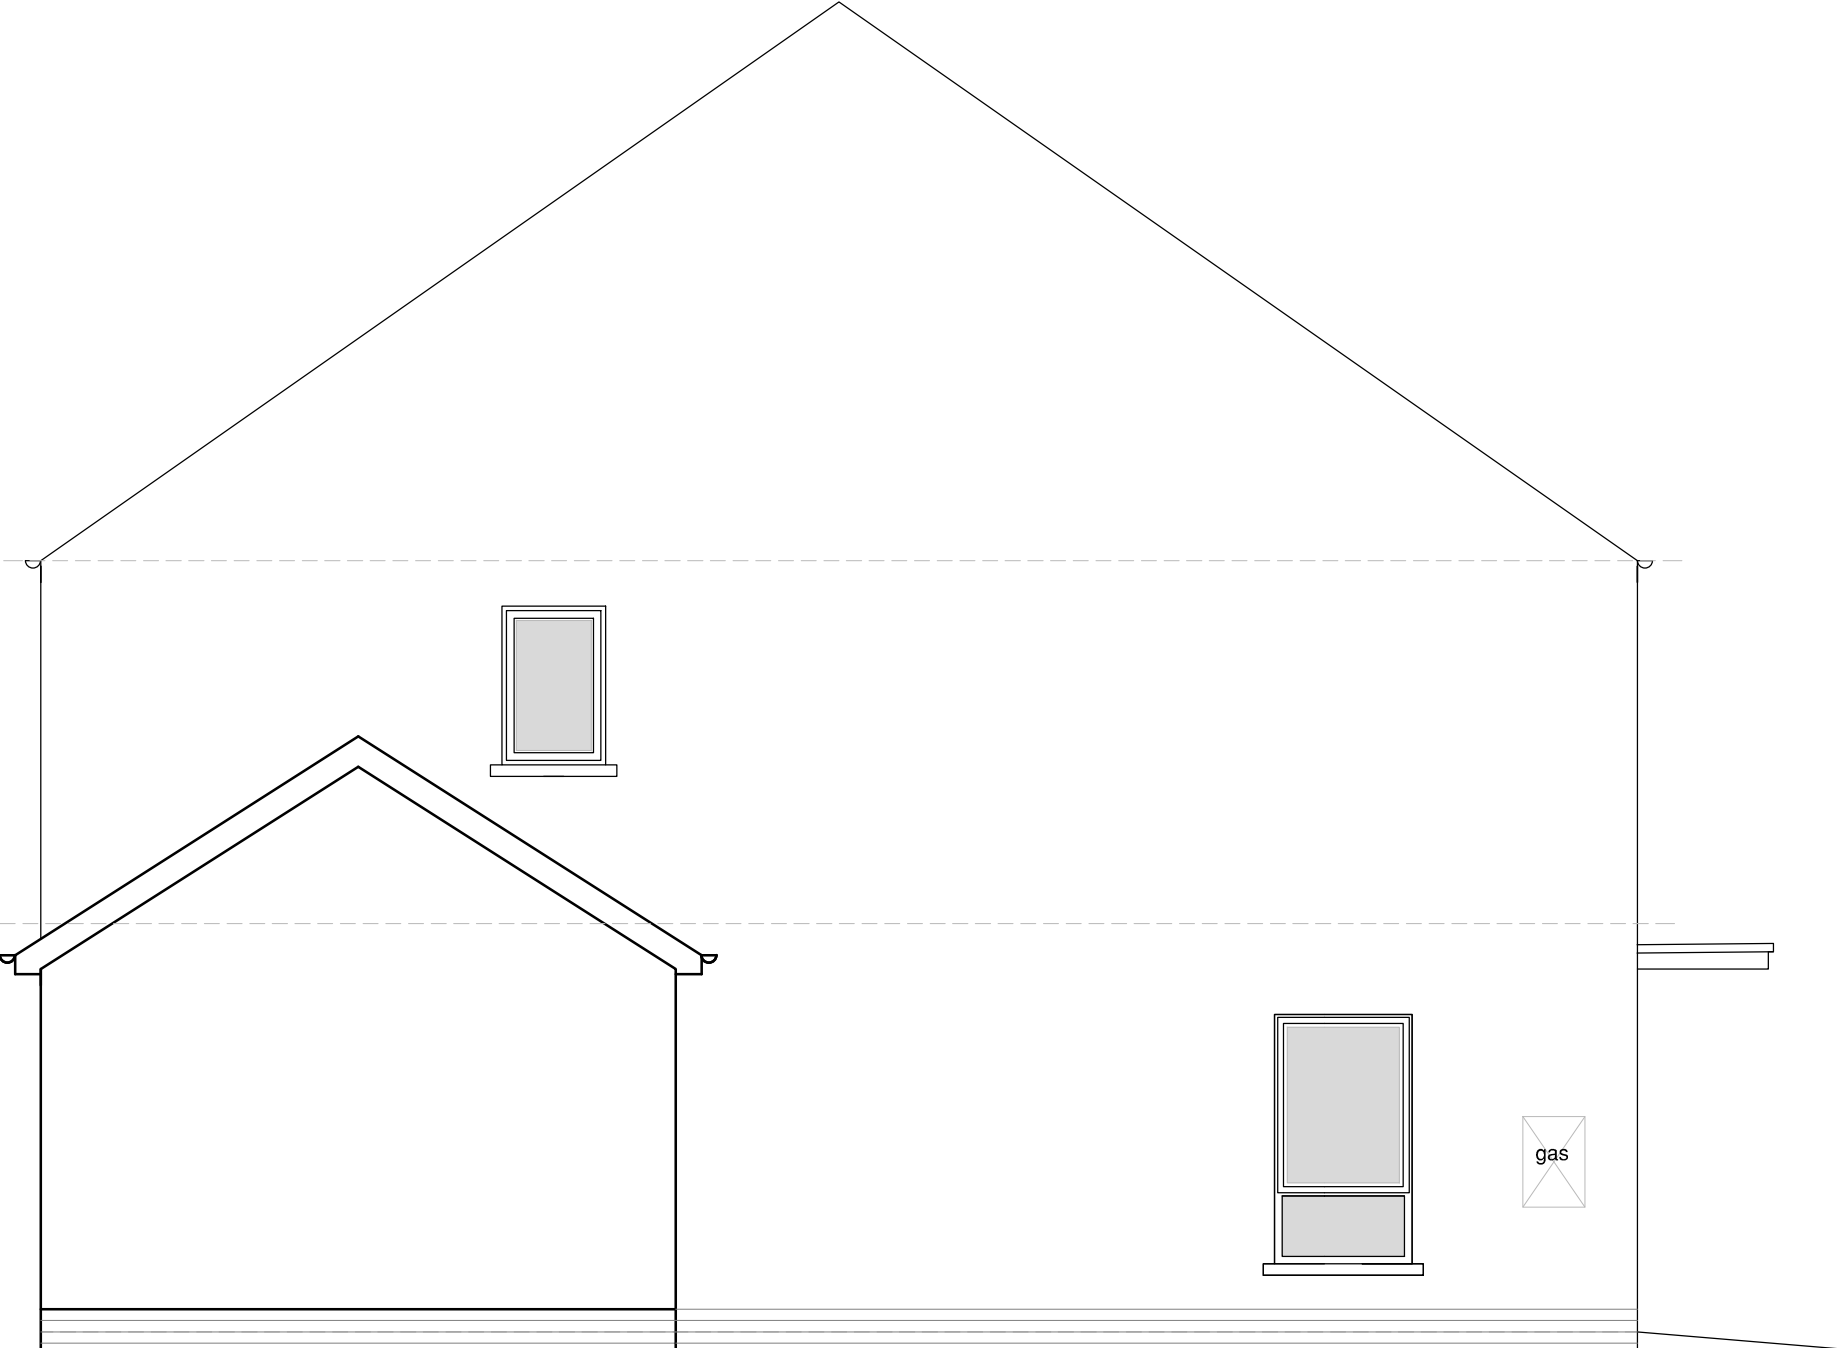

TYPE D


MATERIAL PALETTE	
DOORS:-	SBD HARDWOOD/ COMPOSITE (COLOUR BLACK)
WINDOWS:-	SBD - PVC FINISH (DARK GREY)
WALLS:-	CONCRETE BRICK/ (CHARCOAL COLOUR) TO AREAS INDICATED SELF COLOURED RENDER (SMOOTH LIGHT COLOURED) TO AREAS INDICATED
ROOF :-	PITCHED ROOFS TO BE GREY/ BLACK COLOURED SLATE.
CILLS & CANOPIES :-	PRECAST CONCRETE STANDING SEAM METAL AND/OR GRP (DARK GREY/ BLACK COLOUR)
FASCIA/ SOFFIT :- RWPS/ HOPPERS :-	UPVC (COLOUR BLACK) UPVC (COLOUR BLACK)

NOTES

[illegible]

PROJECT			
RESIDENTIAL DEVELOPMENT MOUNTSANDAL ROAD COLERAINE			
JOB No.	WORKSTAGE	DRAWING No.	REVISION
2327	1-3	014	A
CLIENT			
FERMAC PROPERTIES LTD			
DRAWING TITLE			
H.TYPES D & E PROPOSED ELEVATIONS (PLOTS 11 & 12)			

SCALE 1.100@A3 1.50@A1	DATE APR/24	DRAWN PT	CHECKED PT
------------------------------	-----------------------	--------------------	----------------------

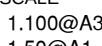

BOYD

THE BOYD PARTNERSHIP
CHARTERED ARCHITECTS LLP
 Tel: 028 9046 1414