



- NOTES
- Check all dimensions on site. Do not scale from this drawing.
 - Report discrepancies and / or omissions to Hall Black Douglas.
 - This drawing is copyright of Hall Black Douglas UK, see title panel for date of creation.
 - This drawing is project specific and confidential. No part is to be used or copied in any way without the express prior consent of Hall Black Douglas. Hall Black Douglas can accept no liability for content or accuracy of any information provided on this drawing which has been supplied by third party surveyors or consultants.

TO	Tender Issue	30.10.19	KM	DB
NO.	AMENDMENT	DATE	BY	CHECKED

Radius Housing

CLIENT


6318 Radius Keady
Tassagh Road, Keady

PROJECT

Proposed Site Layout

DRAWING

		1:500	
		SCALE	DATE
6318-GA-001/T0		KMcI	DB
DRAWING NUMBER	REVISION	DRAWN	CHECKED

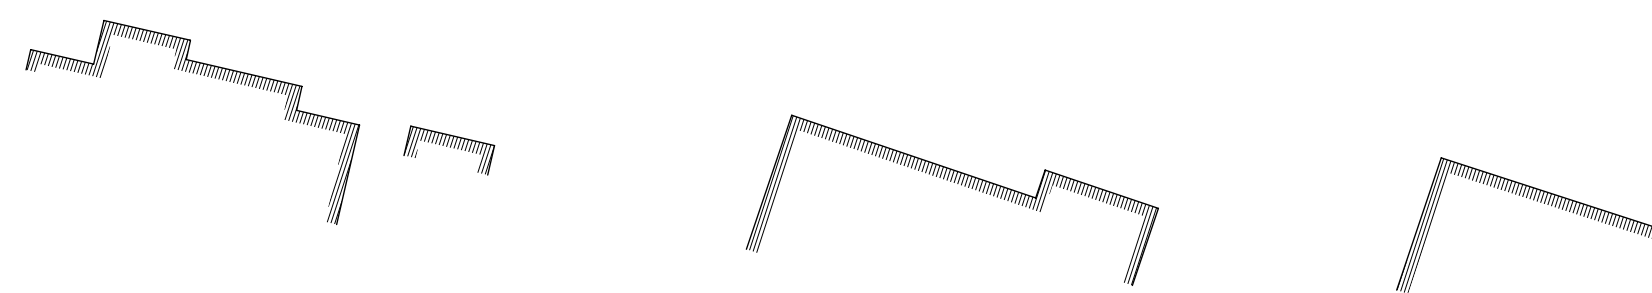

Proposed Site Layout
1:500 @ A3

HALL BLACK DOUGLAS

Architects
152 Albertbridge Road
Belfast BT5 4GS

hallblackdouglas.com
028 9045 0681