



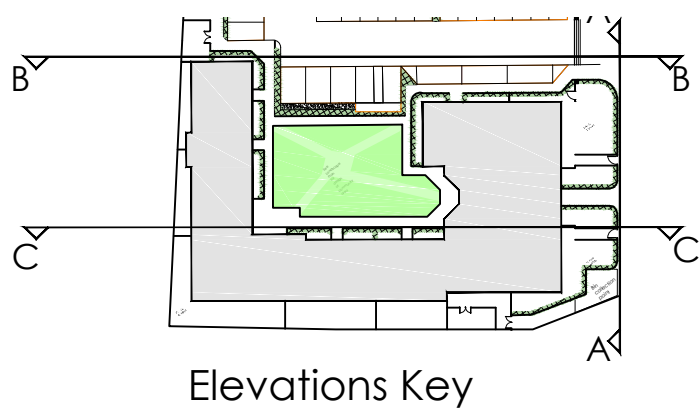

Ladas Drive Elevation AA
Block A

- Finishes:
- Roof:**
Single ply membrane/ cladding to flat roof
Soffits/Facias to be uPVC
Gutters to be seamless aluminium
RWP to be uPVC
- Openings:**
uPVC windows with feature cladding/brick detailing as shown
Composite doors
- Walls:**
Select facing brick
Precast/cast stone detailing as shown
Through coloured render- off white in colour
Feature brick detailing as shown
Feature metal cladding- grey in colour
- Plant:**
Timber louvers separating plant equipment

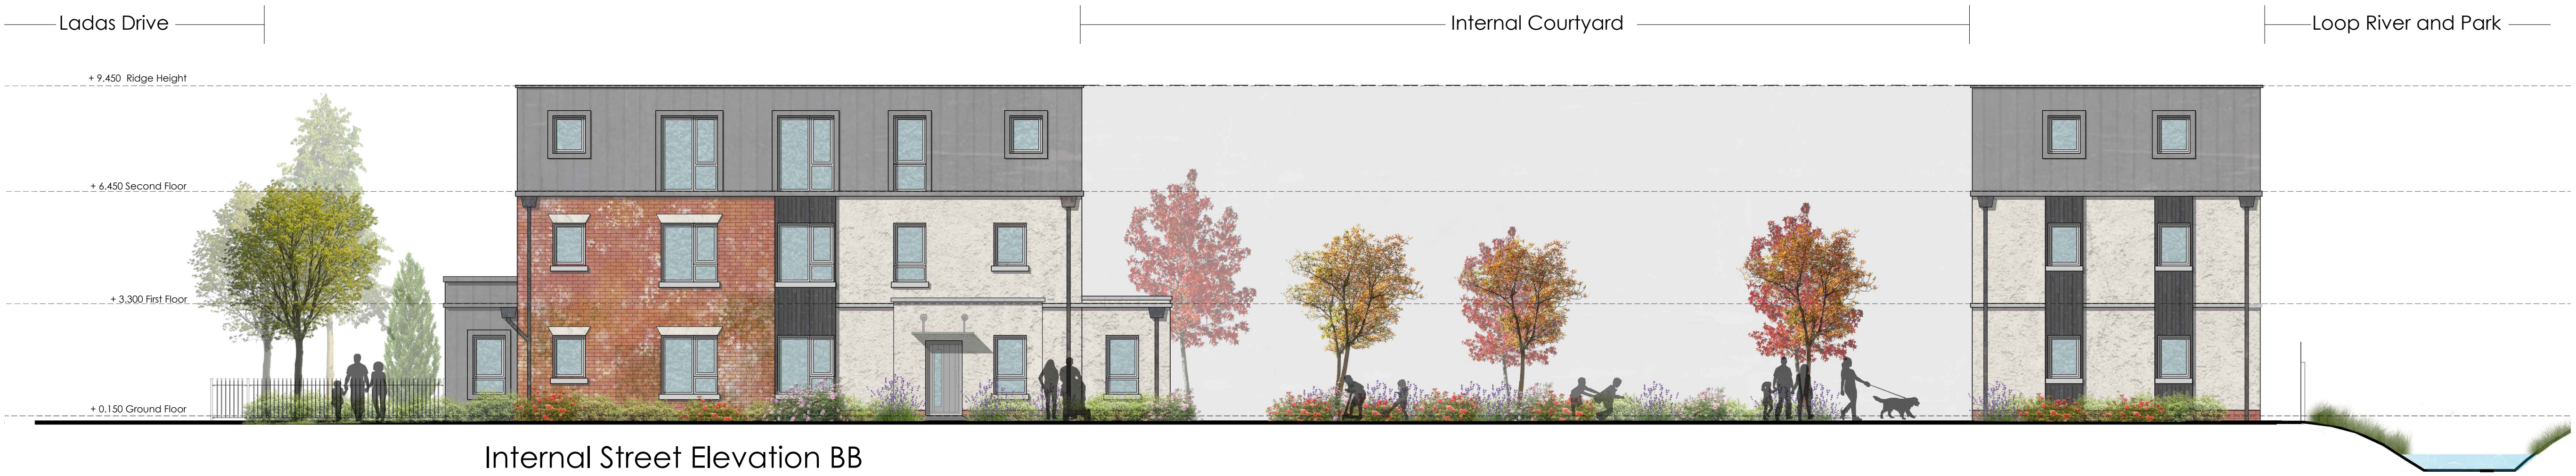

Internal Street Elevation BB
Block A



Courtyard Sectional Elevation CC
Block A

REVISIONS		
REV.	DESCRIPTION	BY
A	Drawings Updated further to client comments	DH/CAP 16.0
B	Render finishes added	BE 21.0
C	Staircase/Lift revised	CAP 05.0
D	Drawings Updated	CAP 07.02
E	Plant Room Added	CAP 07.02
F	Drawings Updated	CAP 12.02
G	Drawings updated to Radius' comments	DH 02.04
H	Plans altered to reflect planning comments	DH 20.08

CLIENT	
Blue Horizon Developments	
PROJECT	
Ladas Drive, Belfast	
DRAWING TITLE	
Proposed Elevations	
SCALE/S	
1:100 @ A1	
SITE AREA	
DATE	
21-01-25	
DRAWN BY	
CAP/DH	
DRAWING NUMBER	
3328-010-Apartment A-005	



RIBA #
Chartered Practic

APD Architects Ltd.
Darragh House
112 Craigdarraugh Road
County Down BT19 1UB

028 91852582
info@apdarchitectsdesign.com
apdarchitectsdesign.com

Partners

