


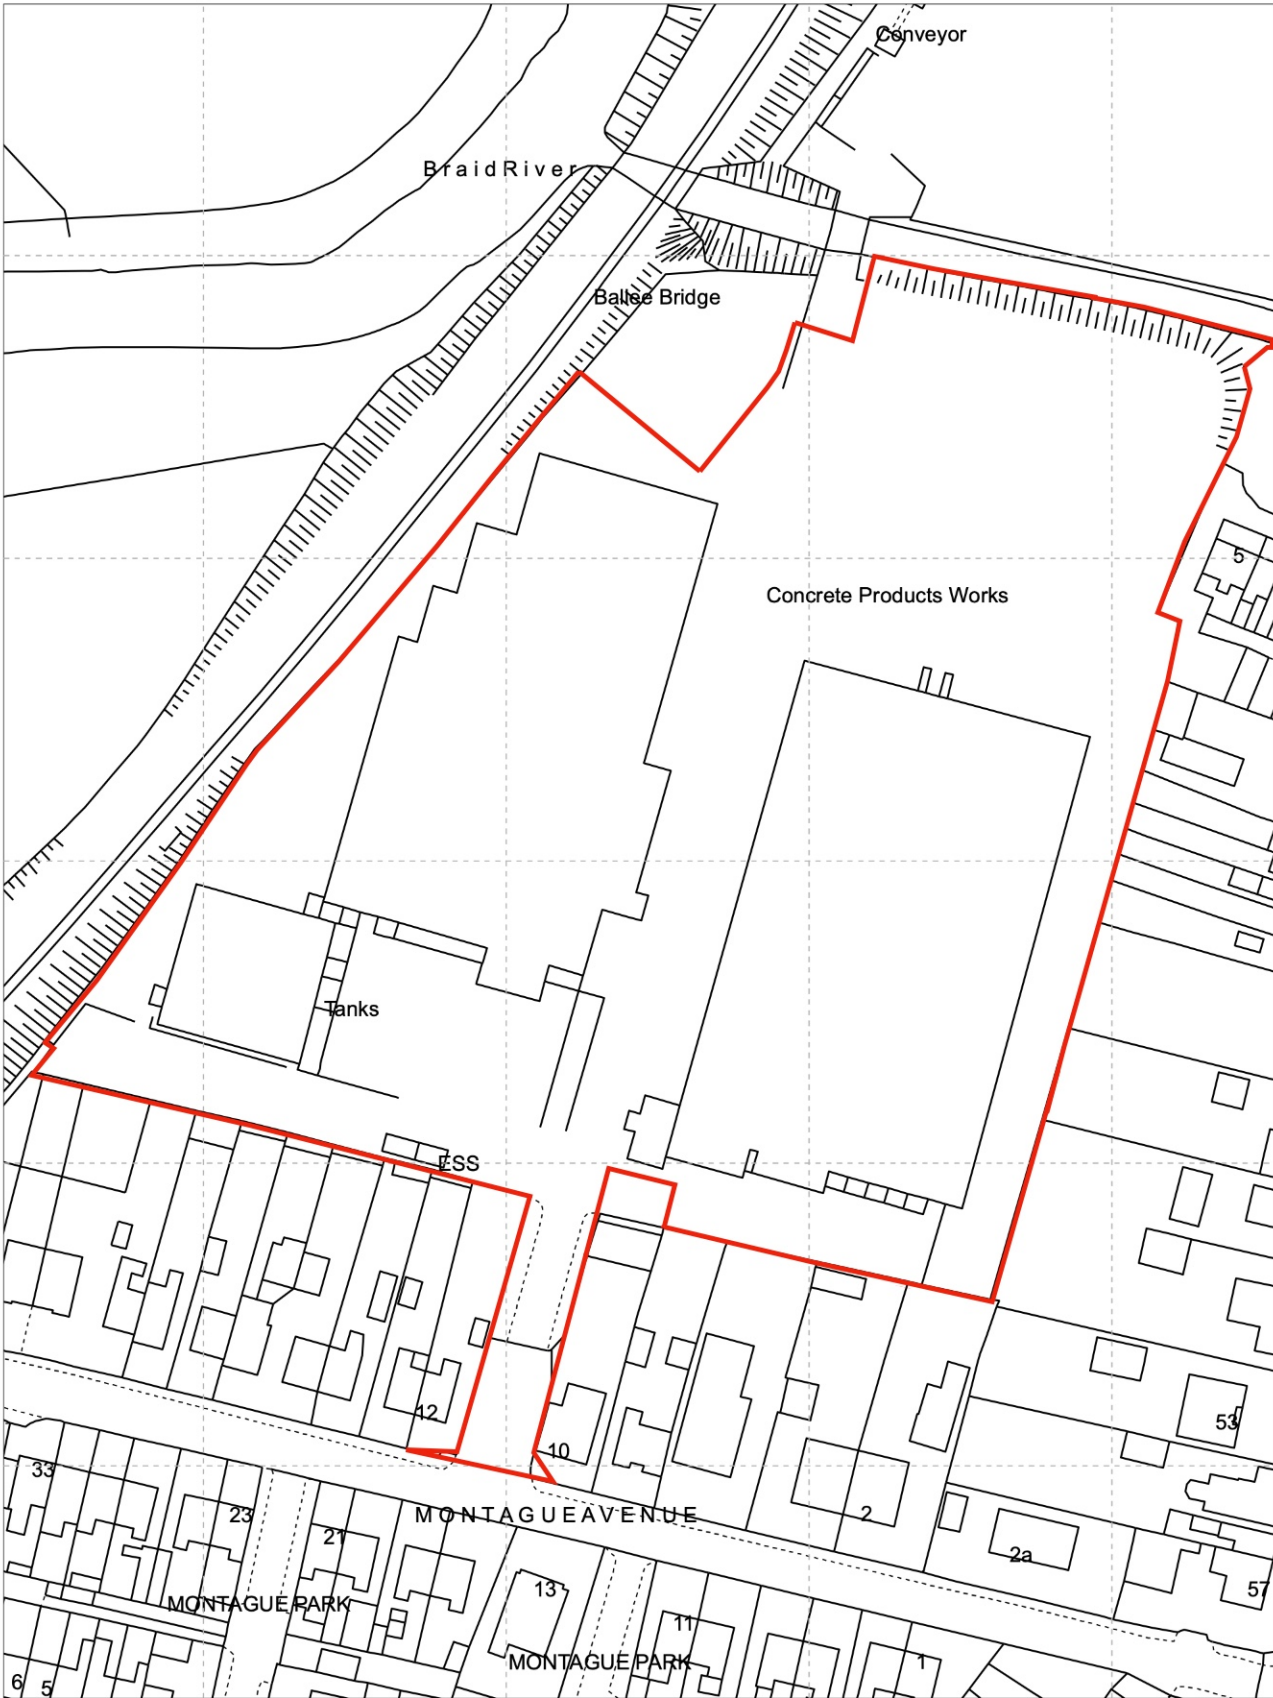

SITE LOCATION PLAN
SCALE 1:1250





Doherty
Architectural
Services

tel.: 07557131259 email: pauldoherty@btinternet.com

PROJECT TITLE	Proposed Social Housing
	Scheme at
	Montague Avenue
	Ballymena
	Site Location Plan

MISC	SCALE	1:1250 @ A4
	DATE	November '25
	DRAWN	GD
	CHK'D	PD

DWG NO.	22-104-251
	REVISION
	-
	THIS DRAWING REMAINS THE COPYRIGHT OF DOHERTY ARCHITECTURAL SERVICES