


**Block B Elevation 1**  
Scale: 1:50

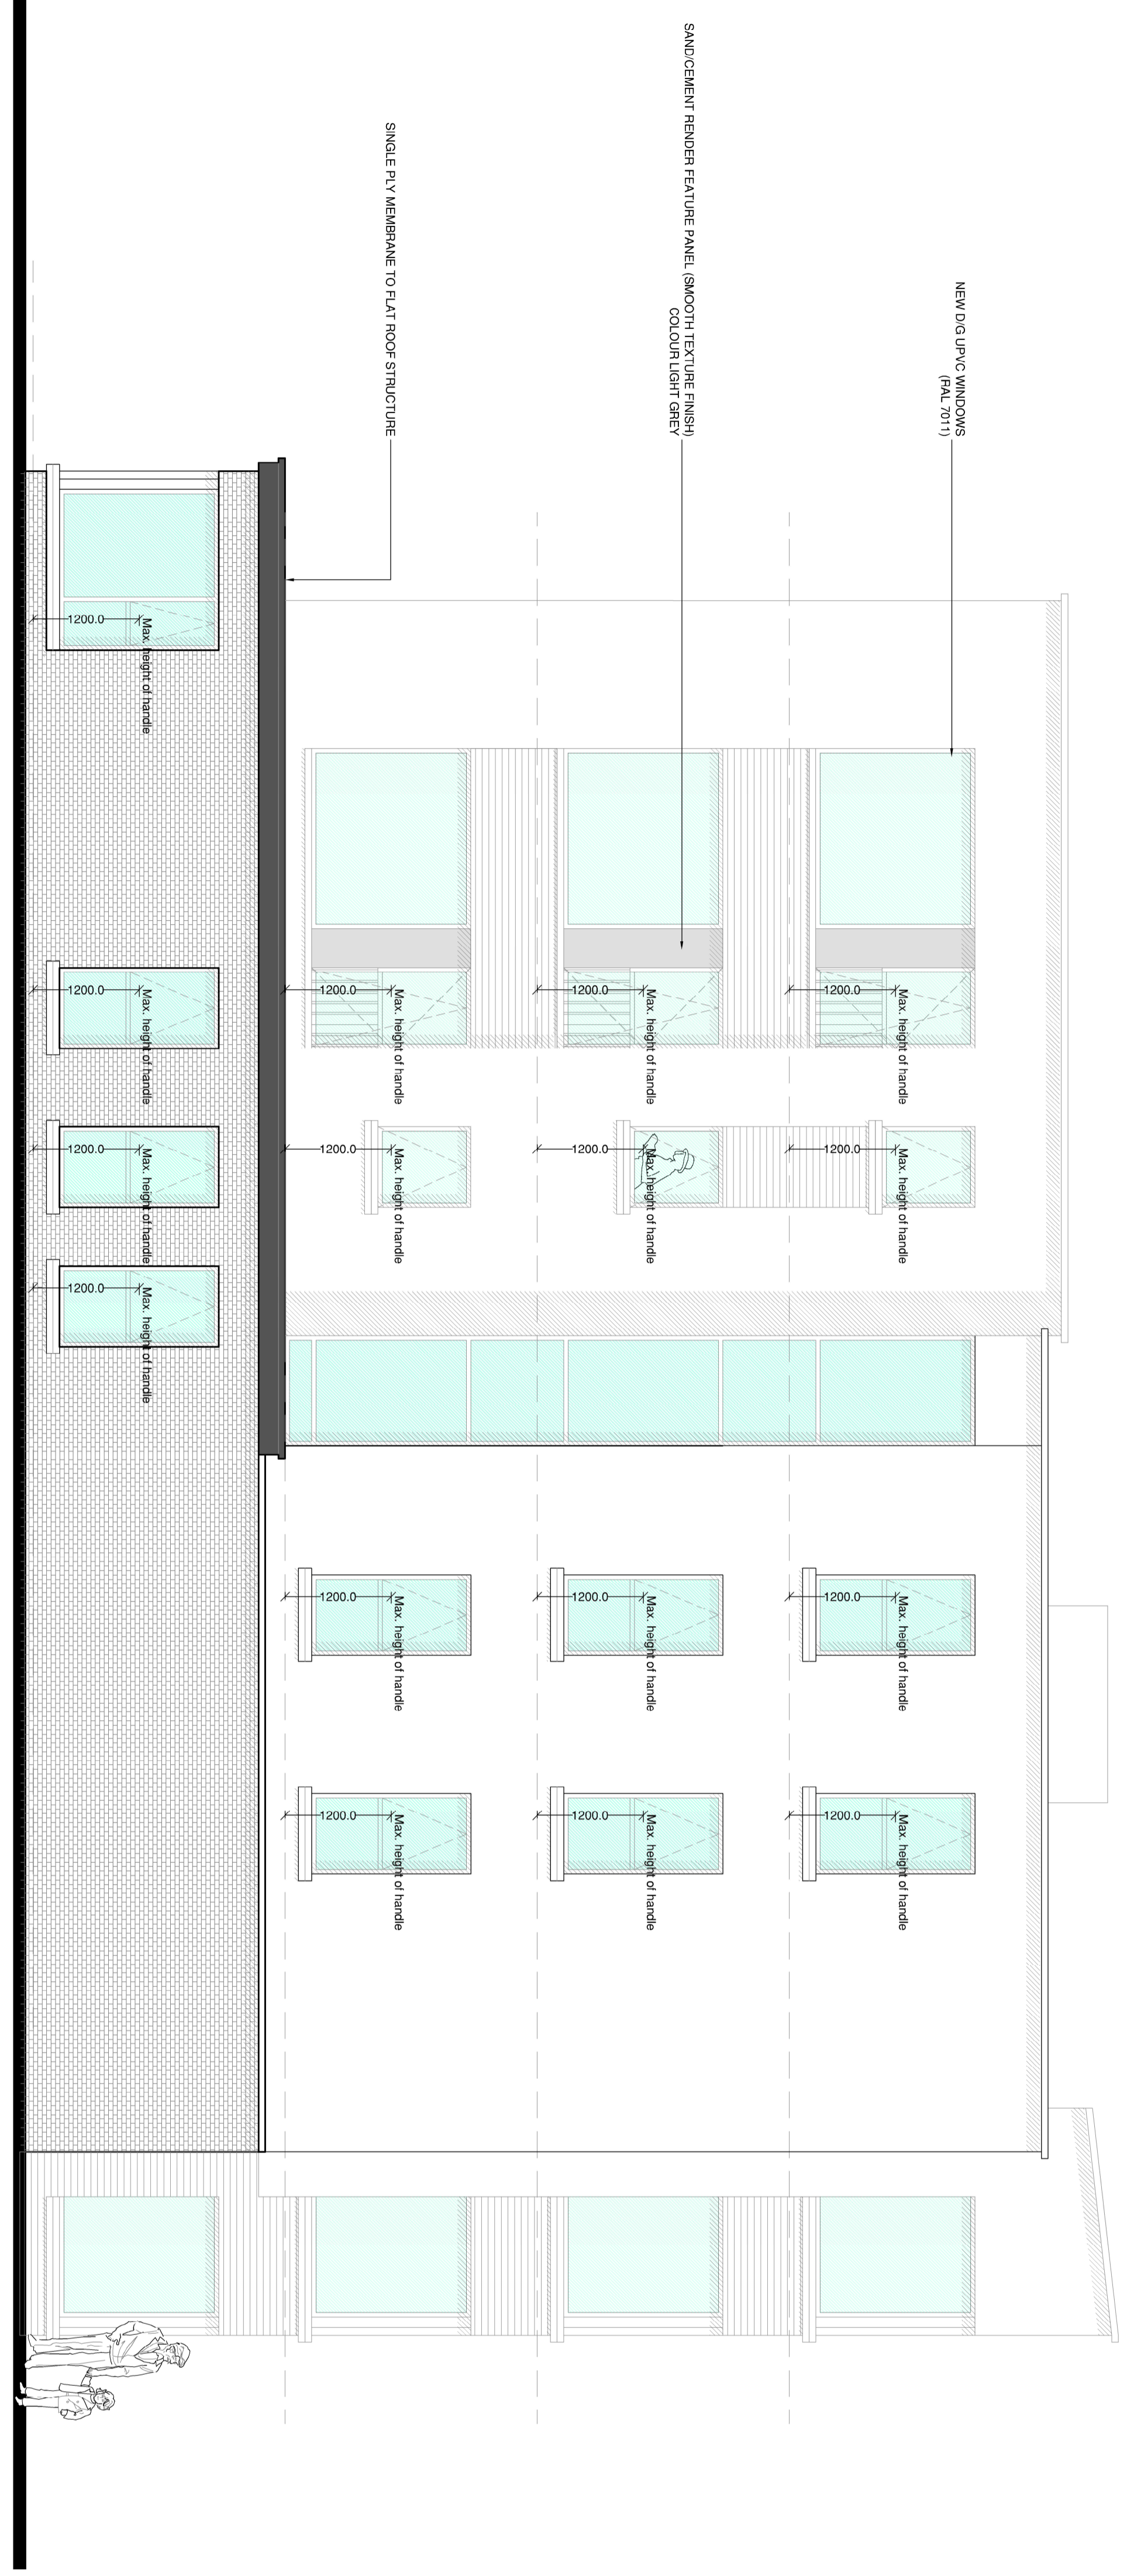

**Block B Elevation 2**  
Scale: 1:50

- MATERIAL PALETTE**
- DOORS:-** Apartment entrance doors to be D/G PFC ALUMINIUM FINISH (RAL 7011)
  - WINDOWS:-** Services areas (including bin/ plant stores) - Jalousie PFC Aluminium Finish (RAL 7011)
  - WALLS:-** Brick work (Black Charnol facing brick) & Render walls (light grey colour and white) as indicated on main elevations
  - ROOF:-** SINGLE PLY MEMBRANE (FLAT ROOF) SET BEHIND PARAPET UPSYD.
  - RAMP:-** PFC (RAL 7011)
  - CHIMNEYS:-** STAINLESS STEEL METAL FLAT ROOF (RAL 7011)

REV	DESCRIPTION	DATE	BY

PROJECT	150 KNOCK ROAD BELFAST D&B - SOCIAL HOUSING DPC SUBMISSION
CLIENT	GEPA LTD
DATE	1-3 / 19
SCALE	AS SHOWN

DATE	1-30 / 19	BY	ME	STATUS	FOR DPC
DATE	AUG 21	BY	ME	STATUS	PT

