


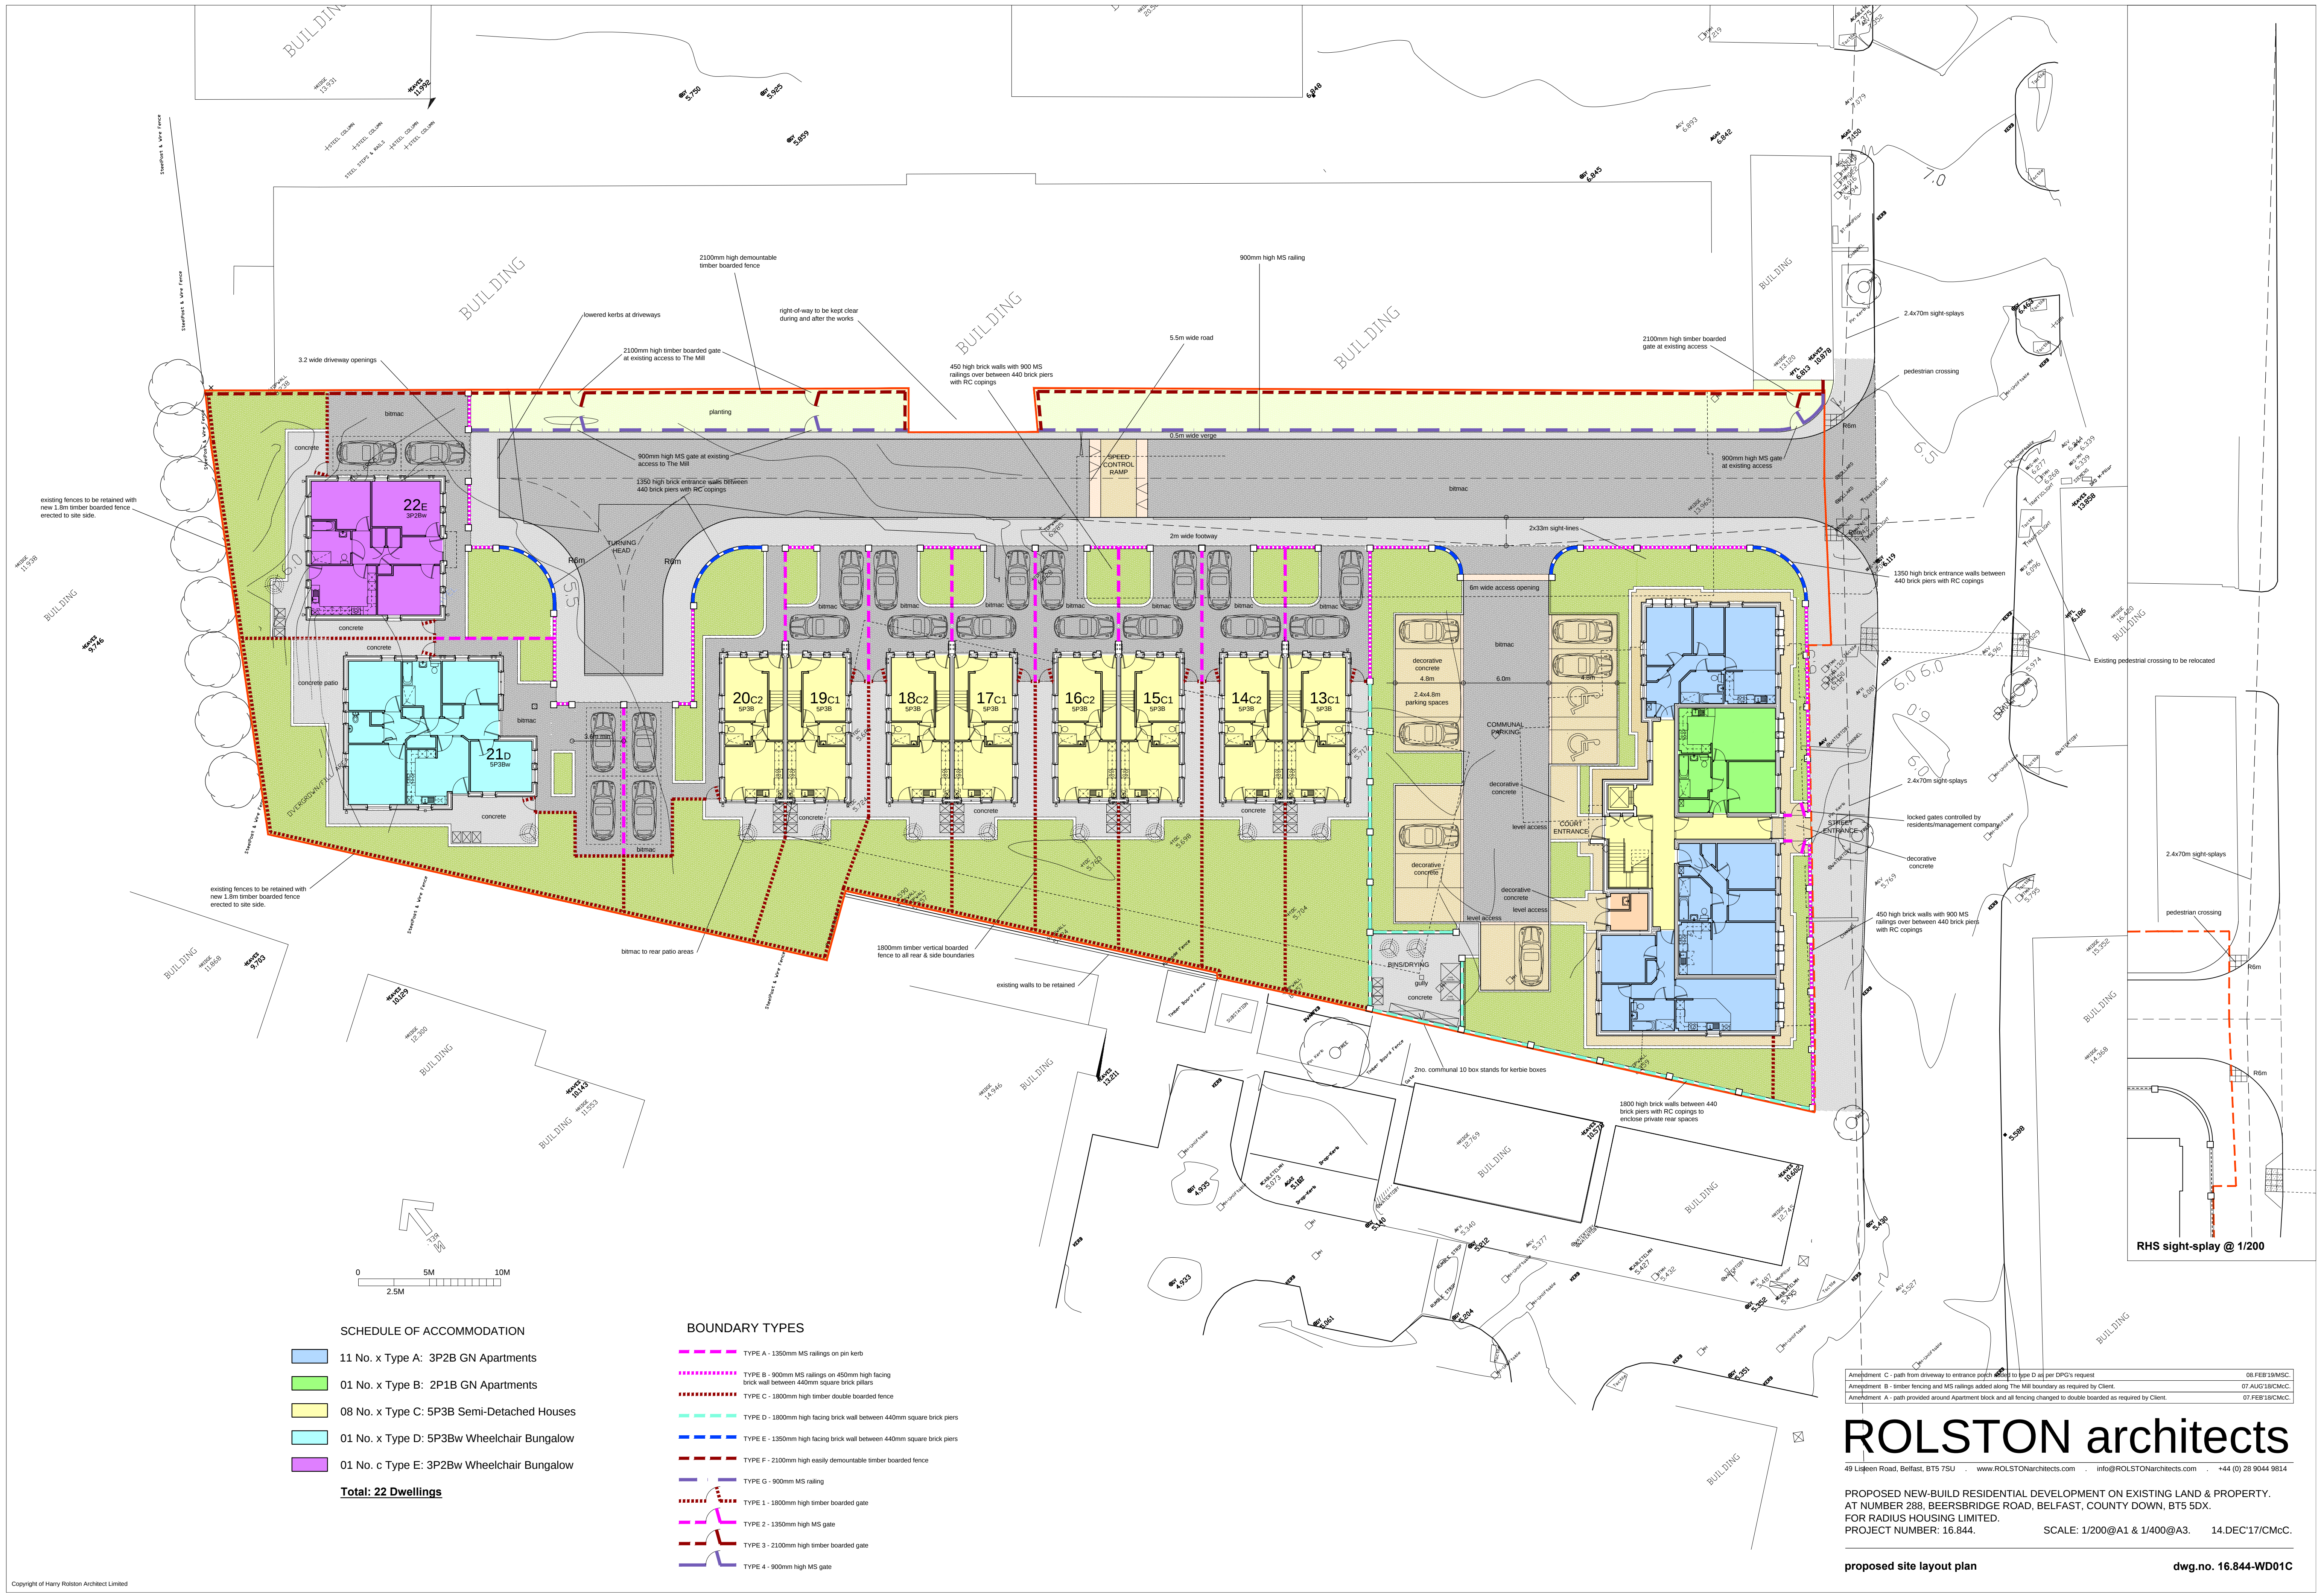

SCHEDULE OF ACCOMMODATION

- 11 No. x Type A: 3P2B GN Apartments
- 01 No. x Type B: 2P1B GN Apartments
- 08 No. x Type C: 5P3B Semi-Detached Houses
- 01 No. x Type D: 5P3Bw Wheelchair Bungalow
- 01 No. c Type E: 3P2Bw Wheelchair Bungalow

Total: 22 Dwellings

BOUNDARY TYPES

- TYPE A - 1350mm MS railings on pin kerb
- TYPE B - 900mm MS railings on 450mm high facing brick wall between 440mm square brick piers
- TYPE C - 1800mm high timber double boarded fence
- TYPE D - 1800mm high facing brick wall between 440mm square brick piers
- TYPE E - 1350mm high facing brick wall between 440mm square brick piers
- TYPE F - 2100mm high easily demountable timber boarded fence
- TYPE G - 900mm MS railing
- TYPE 1 - 1800mm high timber boarded gate
- TYPE 2 - 1350mm high MS gate
- TYPE 3 - 2100mm high timber boarded gate
- TYPE 4 - 900mm high MS gate

Amendment C - path from driveway to entrance porch as per type D as per DPA's request 06 FEB/19/MSC:
Amendment B - timber fencing and MS railings added along The Mill boundary as required by Client. 07 AUG/19/CMC:
Amendment A - path provided around Apartment block and all fencing changed to double boarded as required by Client. 07 FEB/18/CMC:

ROLSTON architects
49 Lisleen Road, Belfast, BT5 7SU . www.ROLSTONarchitects.com . info@ROLSTONarchitects.com . +44 (0) 28 9044 9814

PROPOSED NEW-BUILD RESIDENTIAL DEVELOPMENT ON EXISTING LAND & PROPERTY.
AT NUMBER 288, BEERSBRIDGE ROAD, BELFAST, COUNTY DOWN, BT5 5DX.
FOR RADIUS HOUSING LIMITED.
PROJECT NUMBER: 16.844. SCALE: 1/200@A1 & 1/400@A3. 14.DEC/17/CMC.

proposed site layout plan

dwg.no. 16.844-WD01C